





# Route Log and Progress Chart

**DRAFT**

Please Note: Errors and Omissions May Exist.  
Contact the VTrans Mapping Section with questions or concerns.

DISTRICT	TOWN	ROUTE
7	WHEELLOCK	VT-122

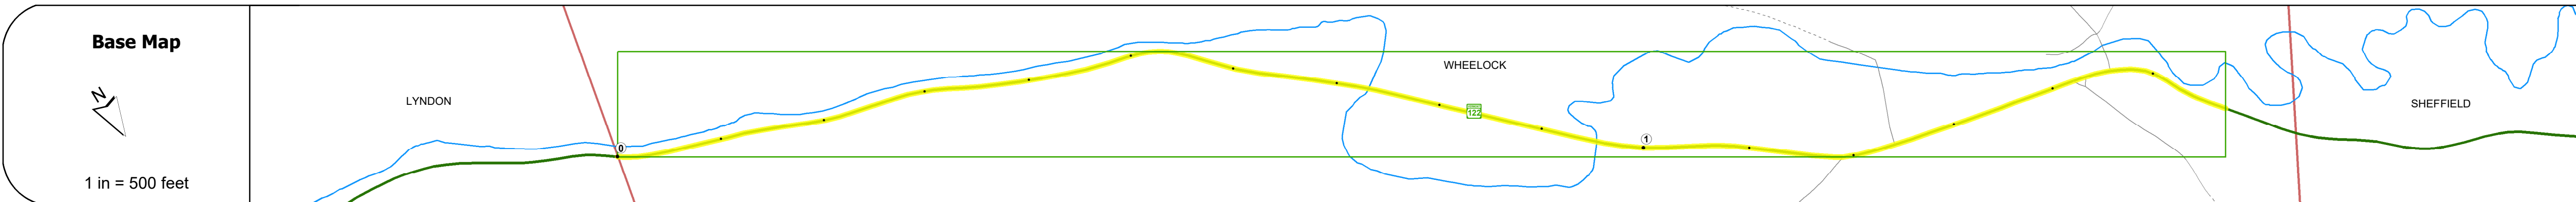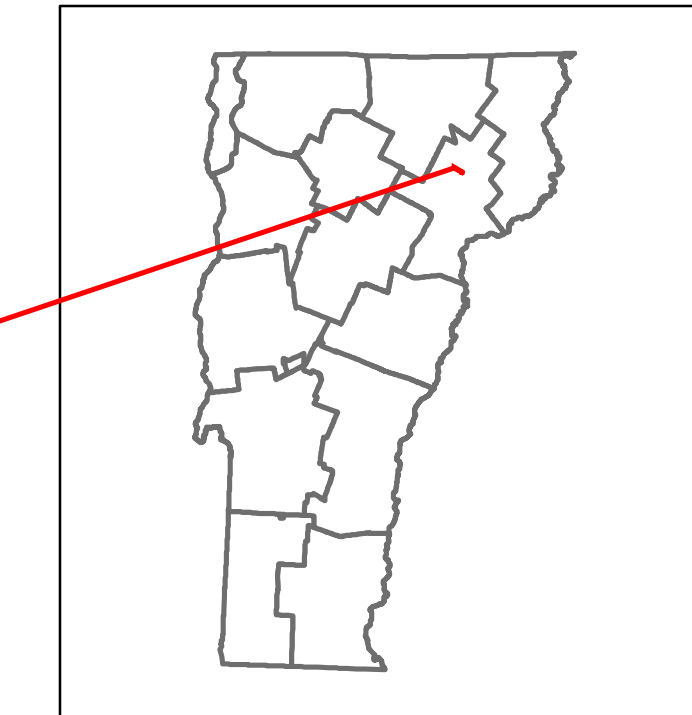

Travellane	26	25	26	33	28
Roadway					
Lane Count					
Base					
Subbase					

Curves	4.2	5	12	5	4.5	9	15	8
--------	-----	---	----	---	-----	---	----	---

Grades								+11.0
--------	--	--	--	--	--	--	--	-------

Guardrails								
------------	--	--	--	--	--	--	--	--

Rumblestrips								
--------------	--	--	--	--	--	--	--	--



Maintenance Garage	District 7 - HVVY Maintenance Lyndon Garage
--------------------	---

Speed Zone	35
------------	----

Functional Class	5
------------------	---

National Highway System	
-------------------------	--

Limited Access Highway	
------------------------	--

Customer Service Level	Local Connector
------------------------	-----------------

Traffic Counters	
------------------	--

Year	2018	1600
Year	2017	1600
Year	2016	1600
Year	2015	1600
Year	2014	1500

Year	2018								
Year	2017								
Year	2016								
Year	2015								
Year	2014								

## STRUCTURE DESCRIPTIONS

**Bridge 10:**  
Slab - 1933  
Structure No. 300259001003171  
Length: 14'  
Width: 30.0'  
Under Clearance: 5.0'  
Facility Carried: VT 122  
Structure Type: CONCRETE SLAB  
Features Intersected: Mathewson Brook  
Surface: Bituminous  
Maintenance: State

**Bridge 11:**  
Tee Beam - 1940  
Structure No. 200259001103172  
Length: 43'  
Width: 28.8'  
Facility Carried: VT 00122 ML  
Structure Type: CONC TBM WID W STLM  
Features Intersected: MILLER RUN  
Surface: Bituminous  
Maintenance/Ownership: State

**Bridge 12:**  
Stringer/multi-beam or girder - 1975  
Structure No. 200259001203172  
Length: 92'  
Width: 32.6'  
Facility Carried: VT 00122 ML  
Structure Type: ROLLED BEAM  
Features Intersected: MILLER RUN  
Surface: Bituminous  
Maintenance/Ownership: State

<b>Historic Projects</b> <ul style="list-style-type: none"> <li>Unknown</li> <li>Bituminous Concrete</li> <li>Retreatment</li> <li>Resurface</li> <li>Bituminous Mix</li> <li>Skinny Mix</li> <li>Bituminous Seal</li> </ul>	<b>Functional Class</b> <ul style="list-style-type: none"> <li>1 - Interstate System</li> <li>2 - Other Freeways and Expressways</li> <li>3 - Principal Arterial</li> <li>4 - Minor Arterial</li> <li>5 - Major Collector</li> <li>6 - Minor Collector</li> </ul>	<b>Curves</b> <ul style="list-style-type: none"> <li>Left (degrees)</li> <li>Right (degrees)</li> </ul>	<b>Grades</b> <ul style="list-style-type: none"> <li>grade up (percent)</li> <li>grade down (percent)</li> </ul>	<b>Traffic Counters</b> <ul style="list-style-type: none"> <li>Continuous (CTC)</li> <li>Weight-In-Motion (WIM)</li> <li>Short-Term, Scheduled</li> <li>Short-Term, Unscheduled</li> </ul>	<b>Crash Locations</b> <ul style="list-style-type: none"> <li>Fatal</li> <li>Injury</li> <li>Property Damage Only</li> <li>Unknown Crash Type</li> </ul>	<b>Mileage by Functional Class By Sheet</b> 0259 5 - Major Collector 1.576	<b>Mileage by Town By Sheet</b> WHEELLOCK - V122-0317 1.576 of 1.576	<b>DISTRICT</b> 7	<b>TOWN</b> WHEELLOCK	<b>Date:</b> 12/03/19	<b>ROUTE</b> VT-122	
<b>Speed Zones</b> 15 20 25 30 35 40 45 50 55 60 65						<b>High Crash Locations (HCL's)</b> HCL No. 201 - 300 (21 - 30) 1 - 100 (1 - 10) 301 - 400 (31 - 40) 101 - 200 (11 - 20) 401 - 800 (41 - 113)		<b>Page Total Mileage:</b> 1.576 mi		<b>Page Total Mileage:</b> 1.576 mi		
<b>Customer Service Level</b> Local Connector										<b>1 of 1</b> TWN mileage: 0.0 to 1.576		<b>ETE mileage:</b> 4.353 to 5.929

For More Information Contact - Vermont Agency of Transportation, Policy, Planning and Intermodal Development Division - Mapping Section, 1 National Life Drive, Montpelier, VT 05633-5001 Telephone: 802-828-2600.