





Route Log and Progress Chart

DRAFT

Please Note: Errors and Omissions May Exist.
Contact the VTrans Mapping Section with questions or concerns.

DISTRICT	TOWN	ROUTE
5	ADDISON	VT-125

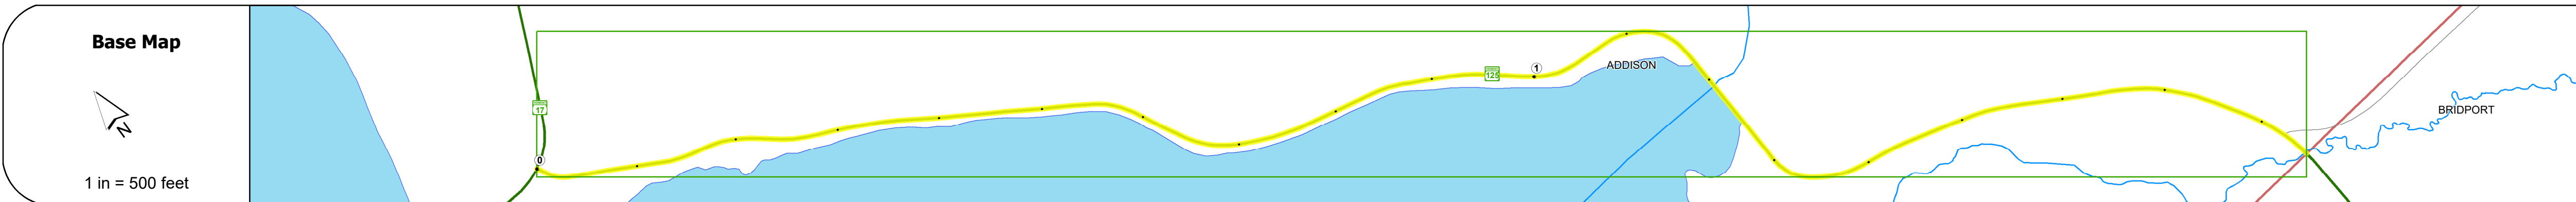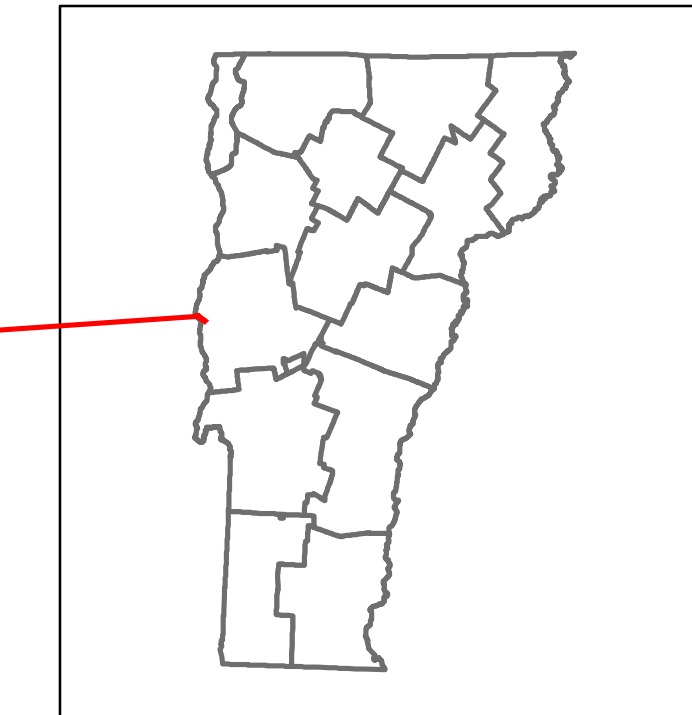

STRUCTURE DESCRIPTIONS

Culvert 1:
 Culvert - 1936
 Structure No. 300172000101011
 Length: 12'
 Under Clearance: 11.0'
 Facility Carried: VT125
 Structure Type: CGMPPA
 Features Intersected: TIMBER CREEK
 Maintenance: State

Road Widths	Travellane: 22, 23 Roadway: 22, 23 Lane Count: 2 Base Subbase
-------------	---

Curves	15, 7, 11, 12, 18, 16, 8, 5
--------	-----------------------------

Grades	
--------	--

Guardrails	
------------	--

Rumblestrips	
--------------	--

Historic Projects	1977: RS 0120D 1980: ST 68-L 1996: PWA 1000-G
-------------------	---

Maintenance Garage	District 5 - HWY Maintenance Middlebury Garage
--------------------	--

Speed Zone	40
------------	----

Functional Class	5
------------------	---

National Highway System	
-------------------------	--

Limited Access Highway	
------------------------	--

Customer Service Level	Local Connector
------------------------	-----------------

Traffic Counters	
------------------	--

AADT	2018: 1600 2017: 1500 2016: 1500 2015: 1400 2014: 1400
------	--

Crash Locations	2018: [] 2017: [] 2016: [] 2015: [] 2014: []
-----------------	---

Historic Projects Unknown, Retreatment, Resurface, Bituminous Mix, Skiny Mix, Bituminous Seal, Surface Treated Gravel, Plant Mix, Reclaimed Base and Bituminous Concrete	Functional Class 1- Interstate System, 2- Other Freeways and Expressways, 3- Principal Arterial, 4- Minor Arterial, 5- Major Collector, 6- Minor Collector	Curves Left (degrees), Right (degrees), Grades (percent) grade up, Grades (percent) grade down	Traffic Counters Continuous (CTC), Weigh-In-Motion (WIM), Short-Term, Scheduled, Short-Term, Unscheduled	Crash Locations Fatal, Injury, Property Damage Only, Unknown Crash Type, High Crash Locations (HCL's)	Mileage by Functional Class By Sheet 0172 5 - Major Collector 1.854	Mileage by Town By Sheet ADDISON - V125-0101 1.854 of 1.854	DISTRICT 5	TOWN ADDISON	Date: 12/03/19	ROUTE VT-125 ETE mileage: 0.0 to 1.854
Page Total Mileage: 1.854 mi						Page Total Mileage: 1.854 mi				

For More Information Contact - Vermont Agency of Transportation, Policy, Planning and Intermodal Development Division - Mapping Section, 1 National Life Drive, Montpelier, VT 05633-5001 Telephone: 802-828-2600.