





# Route Log and Progress Chart

**DRAFT**

Please Note: Errors and Omissions May Exist.  
Contact the VTrans Mapping Section with questions or concerns.

DISTRICT	TOWN	ROUTE
8	ALBURGH	VT-129

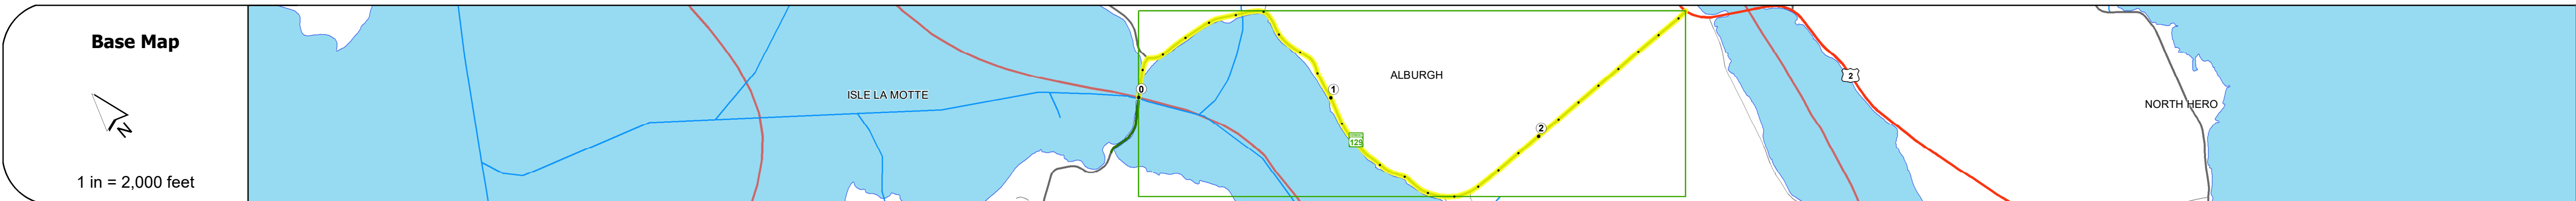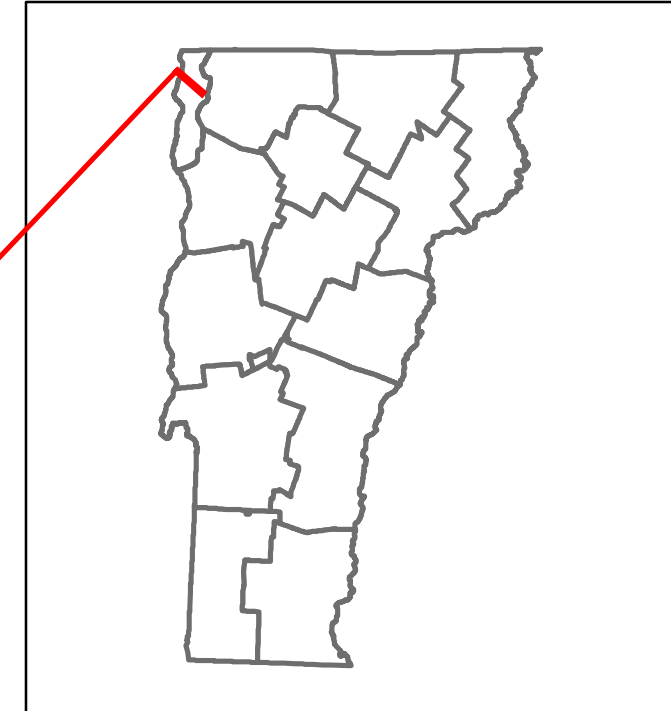

### STRUCTURE DESCRIPTIONS

Bridge 2:  
Slab - 1954  
Structure No. 300290000207011  
Length: 9'  
Width: 28.4'  
Under Clearance: 4.0'  
Facility Carried: VT 129  
Structure Type: CONCRETE SLAB  
Features Intersected: DRY BROOK  
Surface: Bituminous  
Maintenance: State

Road Widths	Travellane: 23, 20, 23, 24 Roadway Lane Count: 2, 2, 2, 2 Base Subbase: 24
-------------	--

Curves	15, 7, 13, 12, 4, 6, 8, 12, 6
--------	-------------------------------

Grades	+13.0, -6.0, -6.0
--------	-------------------

Guardrails	None shown
------------	------------

Rumblestrips	None shown
--------------	------------

Historic Projects	<ul style="list-style-type: none"> <li>1991: FMA 9228</li> <li>1983: HMA 2421</li> <li>1981: Unknown</li> <li>1977: Unknown</li> <li>1972: Unknown</li> <li>1972: Unknown</li> <li>1966: Unknown</li> <li>1960: Unknown</li> <li>1960: Unknown</li> <li>1956: ST 140-N</li> <li>1957: Unknown</li> <li>1956: ST 140-N</li> <li>1954: ST 240-M</li> <li>1956: ST 140-N</li> <li>1954: ST 240-M</li> </ul>
-------------------	--

Maintenance Garage	District 8 - HWY Maintenance Highgate Garage
--------------------	--

Speed Zone	40
------------	----

Functional Class	5
------------------	---

National Highway System	None
-------------------------	------

Limited Access Highway	None
------------------------	------

Customer Service Level	Local Connector
------------------------	-----------------

Traffic Counters	None shown
------------------	------------

AADT	<table border="1"> <tr> <td>2018</td> <td>1100</td> <td>860</td> <td>990</td> </tr> <tr> <td>2017</td> <td>1000</td> <td>840</td> <td>960</td> </tr> <tr> <td>2016</td> <td>990</td> <td>810</td> <td>940</td> </tr> <tr> <td>2015</td> <td>940</td> <td>790</td> <td>910</td> </tr> <tr> <td>2014</td> <td>930</td> <td>780</td> <td>900</td> </tr> </table>	2018	1100	860	990	2017	1000	840	960	2016	990	810	940	2015	940	790	910	2014	930	780	900
2018	1100	860	990																		
2017	1000	840	960																		
2016	990	810	940																		
2015	940	790	910																		
2014	930	780	900																		

Crash Locations	<table border="1"> <tr> <td>2018</td> <td>None</td> </tr> <tr> <td>2017</td> <td>None</td> </tr> <tr> <td>2016</td> <td>1</td> </tr> <tr> <td>2015</td> <td>None</td> </tr> <tr> <td>2014</td> <td>1</td> </tr> </table>	2018	None	2017	None	2016	1	2015	None	2014	1
2018	None										
2017	None										
2016	1										
2015	None										
2014	1										

<b>Historic Projects</b> <ul style="list-style-type: none"> <li>Unknown</li> <li>Bituminous Concrete</li> <li>Retreatment</li> <li>Resurface</li> <li>Bituminous Mix</li> <li>Skinny Mix</li> <li>Bituminous Seal</li> </ul>	<b>Functional Class</b> <ul style="list-style-type: none"> <li>1 - Interstate System</li> <li>2 - Other Freeways and Expressways</li> <li>3 - Principal Arterial</li> <li>4 - Minor Arterial</li> <li>5 - Major Collector</li> <li>6 - Minor Collector</li> </ul>	<b>Curves</b> <ul style="list-style-type: none"> <li>Left</li> <li>Right</li> </ul>	<b>Grades</b> <ul style="list-style-type: none"> <li>grade up</li> <li>grade down</li> </ul>	<b>Traffic Counters</b> <ul style="list-style-type: none"> <li>Continuous (CTC)</li> <li>Weight-In-Motion (WIM)</li> <li>Short-Term, Scheduled</li> <li>Short-Term, Unscheduled</li> </ul>	<b>Crash Locations</b> <ul style="list-style-type: none"> <li>Fatal</li> <li>Injury</li> <li>Property Damage Only</li> <li>Unknown Crash Type</li> </ul>	<b>Mileage by Functional Class By Sheet</b> 0290 5 - Major Collector 2.739	<b>Mileage by Town By Sheet</b> ALBURGH - V129-0701 2.739 of 2.739	<b>DISTRICT</b> 8	<b>TOWN</b> ALBURGH	<b>Date:</b> 12/03/19	<b>ROUTE</b> VT-129 ETE mileage: 0.406 to 3.145
---	--	--	---	---	---	---	---	----------------------	------------------------	-----------------------	---