


















Route Log and Progress Chart


DRAFT

Please Note: Errors and Omissions May Exist.
Contact the VTrans Mapping Section with questions or concerns.

DISTRICT	TOWN	ROUTE
2	CAVENDISH	VT-131

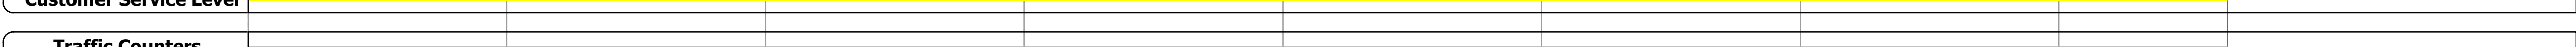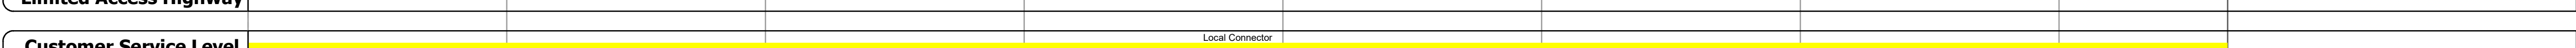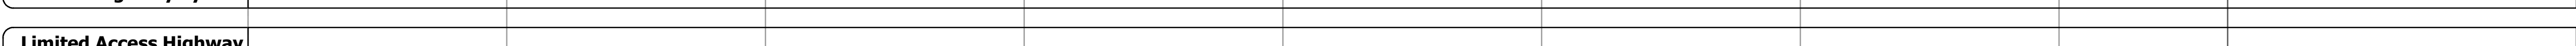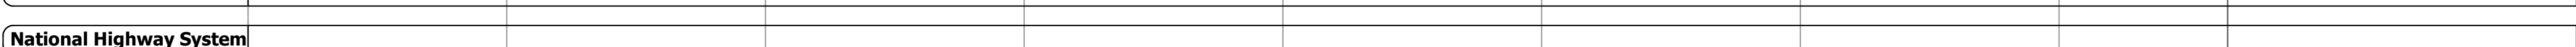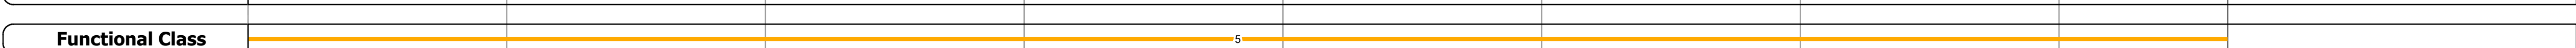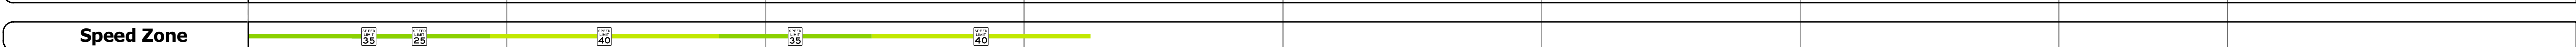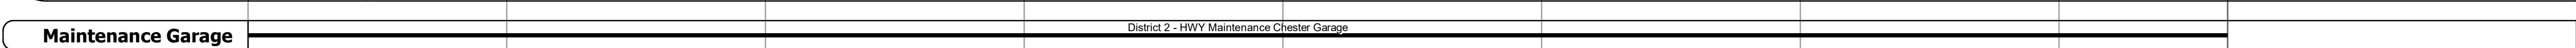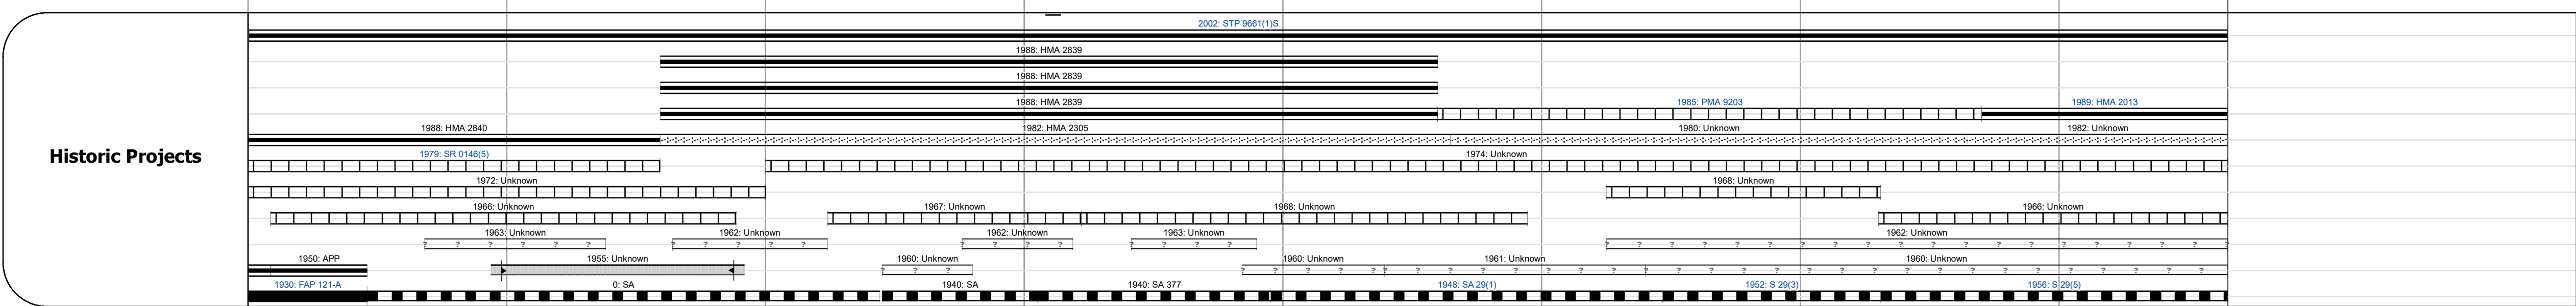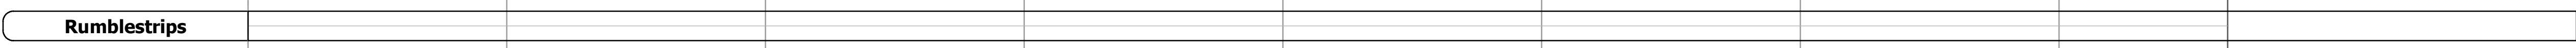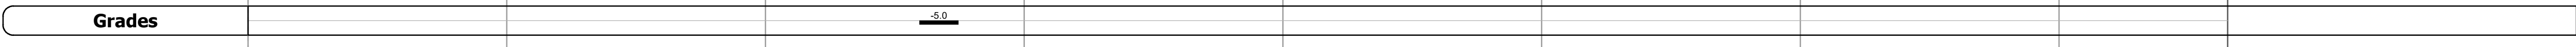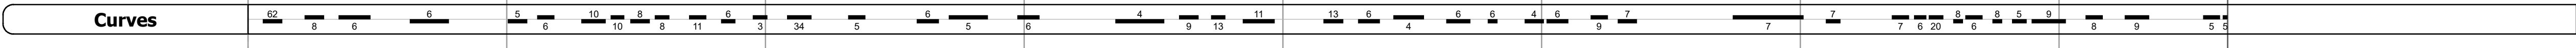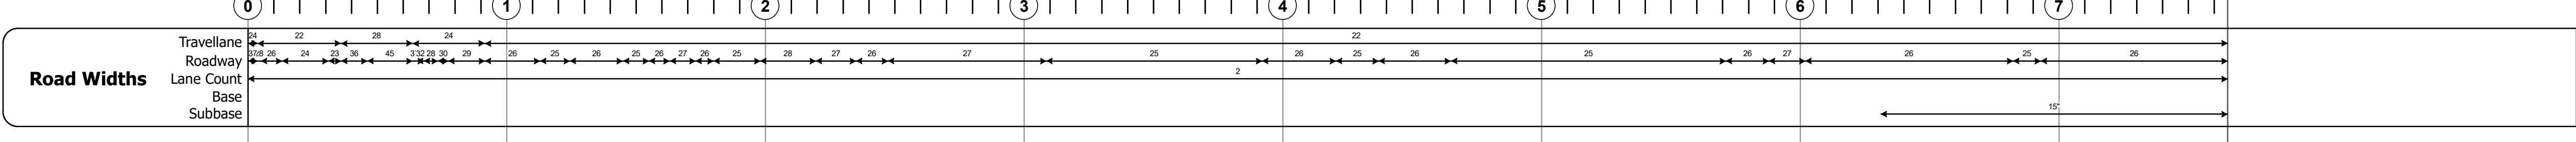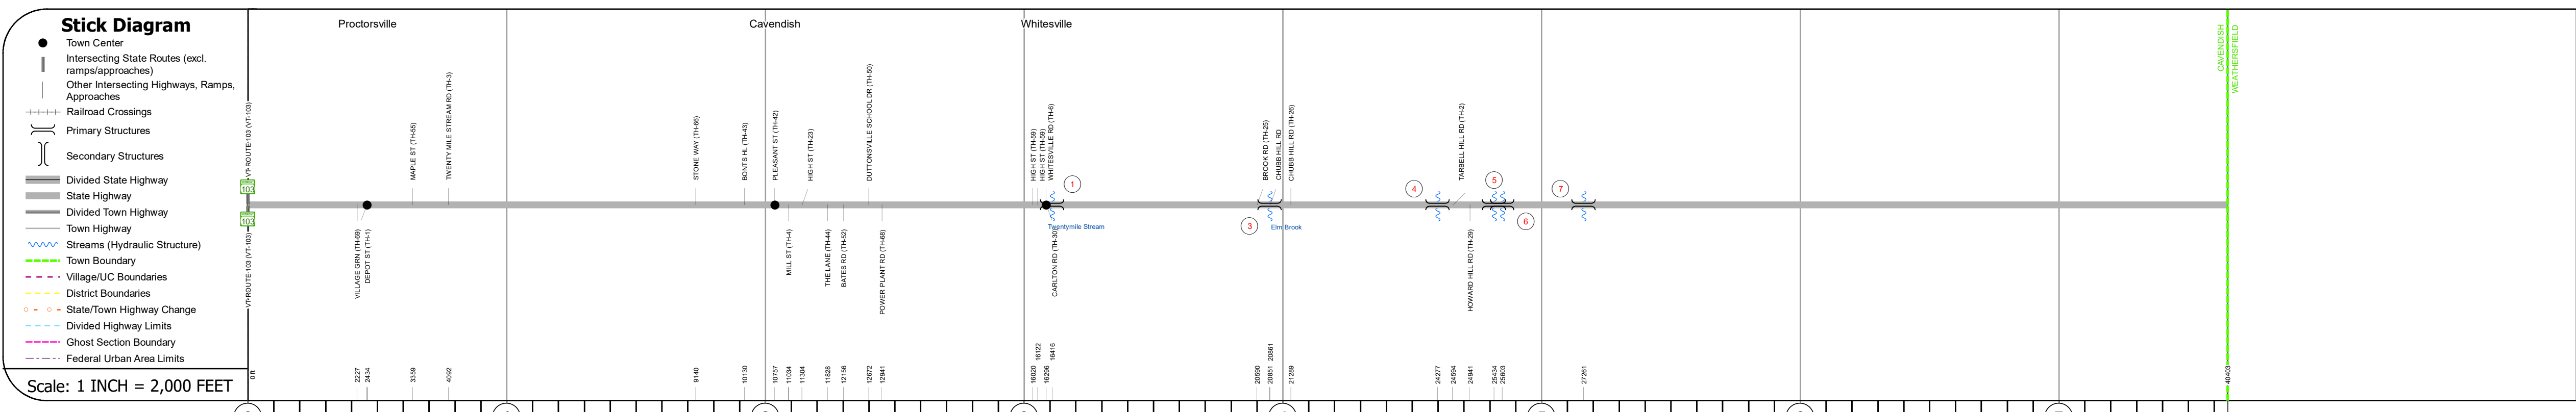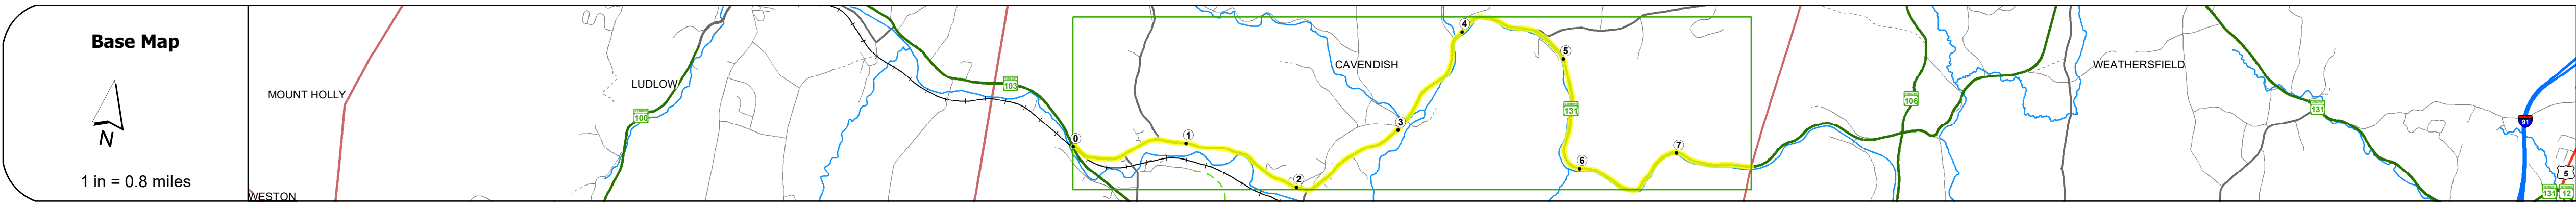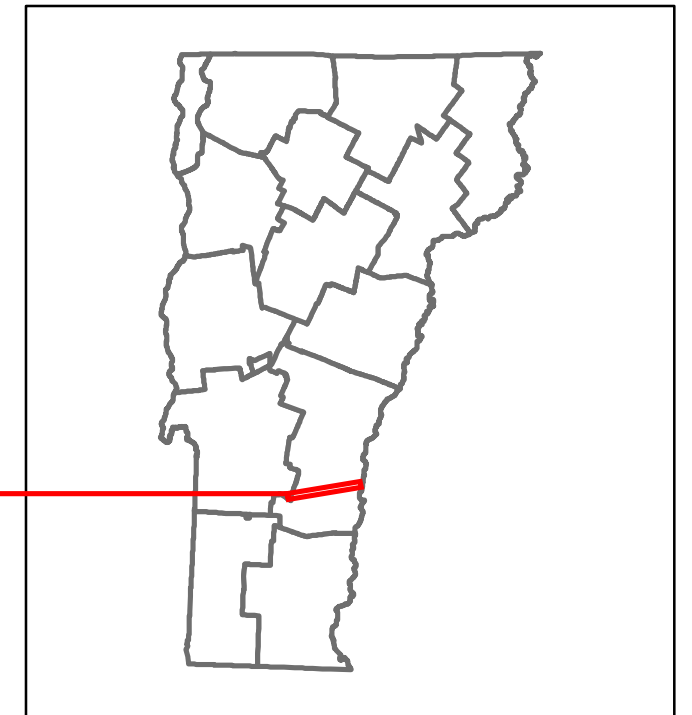

Year	Station 0+00	Station 1+00	Station 2+00	Station 3+00	Station 4+00	Station 5+00	Station 6+00	Station 7+00
2018	2800	2400	2200	2300				2000
2017	2800	2500	2200	2300				2000
2016	2700	2700	2200	2200				1900
2015	2700	2800	2200	2200				1900
2014	2800	2800	2300	2200				1900

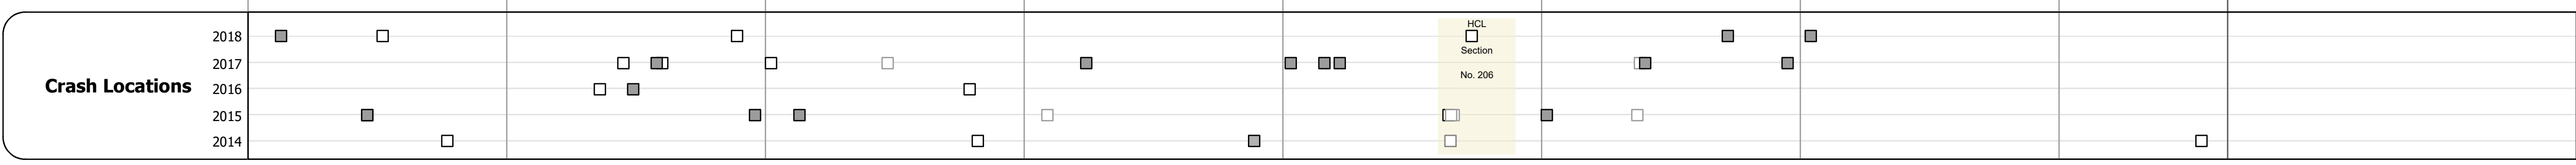

STRUCTURE DESCRIPTIONS

Bridge 1:
Stringer/multi-beam or girder - 2014
Structure No. 200146000114062
Length: 126'
Width: 30.0'
Facility Carried: VT 00131 ML
Structure Type: WELDED GIRDER
Features Intersected: TWENTY MILE STREAM
Surface: Bituminous
Maintenance/Ownership: State

Bridge 3:
Stringer/multi-beam or girder - 1940
Structure No. 200146000314062
Length: 59'
Width: 27.3'
Facility Carried: VT 00131 ML
Structure Type: ROLLED BEAM
Features Intersected: ELM BROOK
Surface: Bituminous
Maintenance/Ownership: State

Bridge 4:
Stringer/multi-beam or girder - 1938
Structure No. 200146000414062
Length: 49'
Width: 30.0'
Facility Carried: VT 00131 ML
Structure Type: ROLLED BEAM
Features Intersected: BROOK
Surface: Bituminous
Maintenance/Ownership: State

Culvert 5:
Culvert - 1960
Structure No. 300146000514061
Length: 7'
Under Clearance: 5.0'
Facility Carried: VT131
Structure Type: CGMPPA
Features Intersected: BROOK
Maintenance: State

Culvert 6:
Culvert - 1960
Structure No. 300146000614061
Length: 7'
Under Clearance: 5.5'
Facility Carried: VT131
Structure Type: CGMPPA
Features Intersected: BROOK
Maintenance: State

Culvert 7:
Culvert - 1960
Structure No. 300146000714061
Length: 9'
Under Clearance: 6.5'
Facility Carried: VT131
Structure Type: CGMPPA W CONC INVERT
Features Intersected: BROOK
Maintenance: State

Historic Projects <ul style="list-style-type: none"> Unknown Retreatment Resurface Bituminous Mix Skippy Mix Bituminous Seal 	Functional Class <ul style="list-style-type: none"> 1 - Interstate System 2 - Other Freeways and Expressways 3 - Principal Arterial 4 - Minor Arterial 5 - Major Collector 6 - Minor Collector 	Curves <ul style="list-style-type: none"> Left (degrees) Right (degrees) 	Grades <ul style="list-style-type: none"> Special grade up Special grade down 	Traffic Counters <ul style="list-style-type: none"> Continuous (CTC) Weight-In-Motion (WIM) Short-Term, Scheduled Short-Term, Unscheduled 	Crash Locations <ul style="list-style-type: none"> Fatal Injury Property Damage Only Unknown Crash Type 	Mileage by Functional Class By Sheet 0146 5 - Major Collector 7.652	Mileage by Town By Sheet CAVENDISH - V131-1406 7.652 of 7.652	DISTRICT 2	TOWN CAVENDISH	Date: 12/03/19	ROUTE VT-131 ETE mileage: 0.0 to 7.652
---	---	---	---	---	---	-------------------------------------------------------------------------------	-------------------------------------------------------------------------	----------------------	--------------------------	-----------------------	-----------------------------------------------------

Page Total Mileage: 7.652 mi