


Route Log and Progress Chart

DRAFT Please Note: Errors and Omissions May Exist. Contact the VTrans Mapping Section with questions or concerns. **DISTRICT TOWN ROUTE** IRA VT-133

Page Total Mileage: 4.78 mi

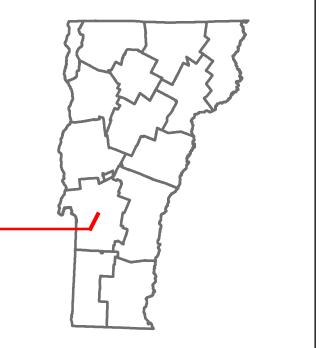

VT-133

ETE mileage:


14.54 to 19.32

1 of 1

TWN mileage:

0.0 to 4.78

IRA

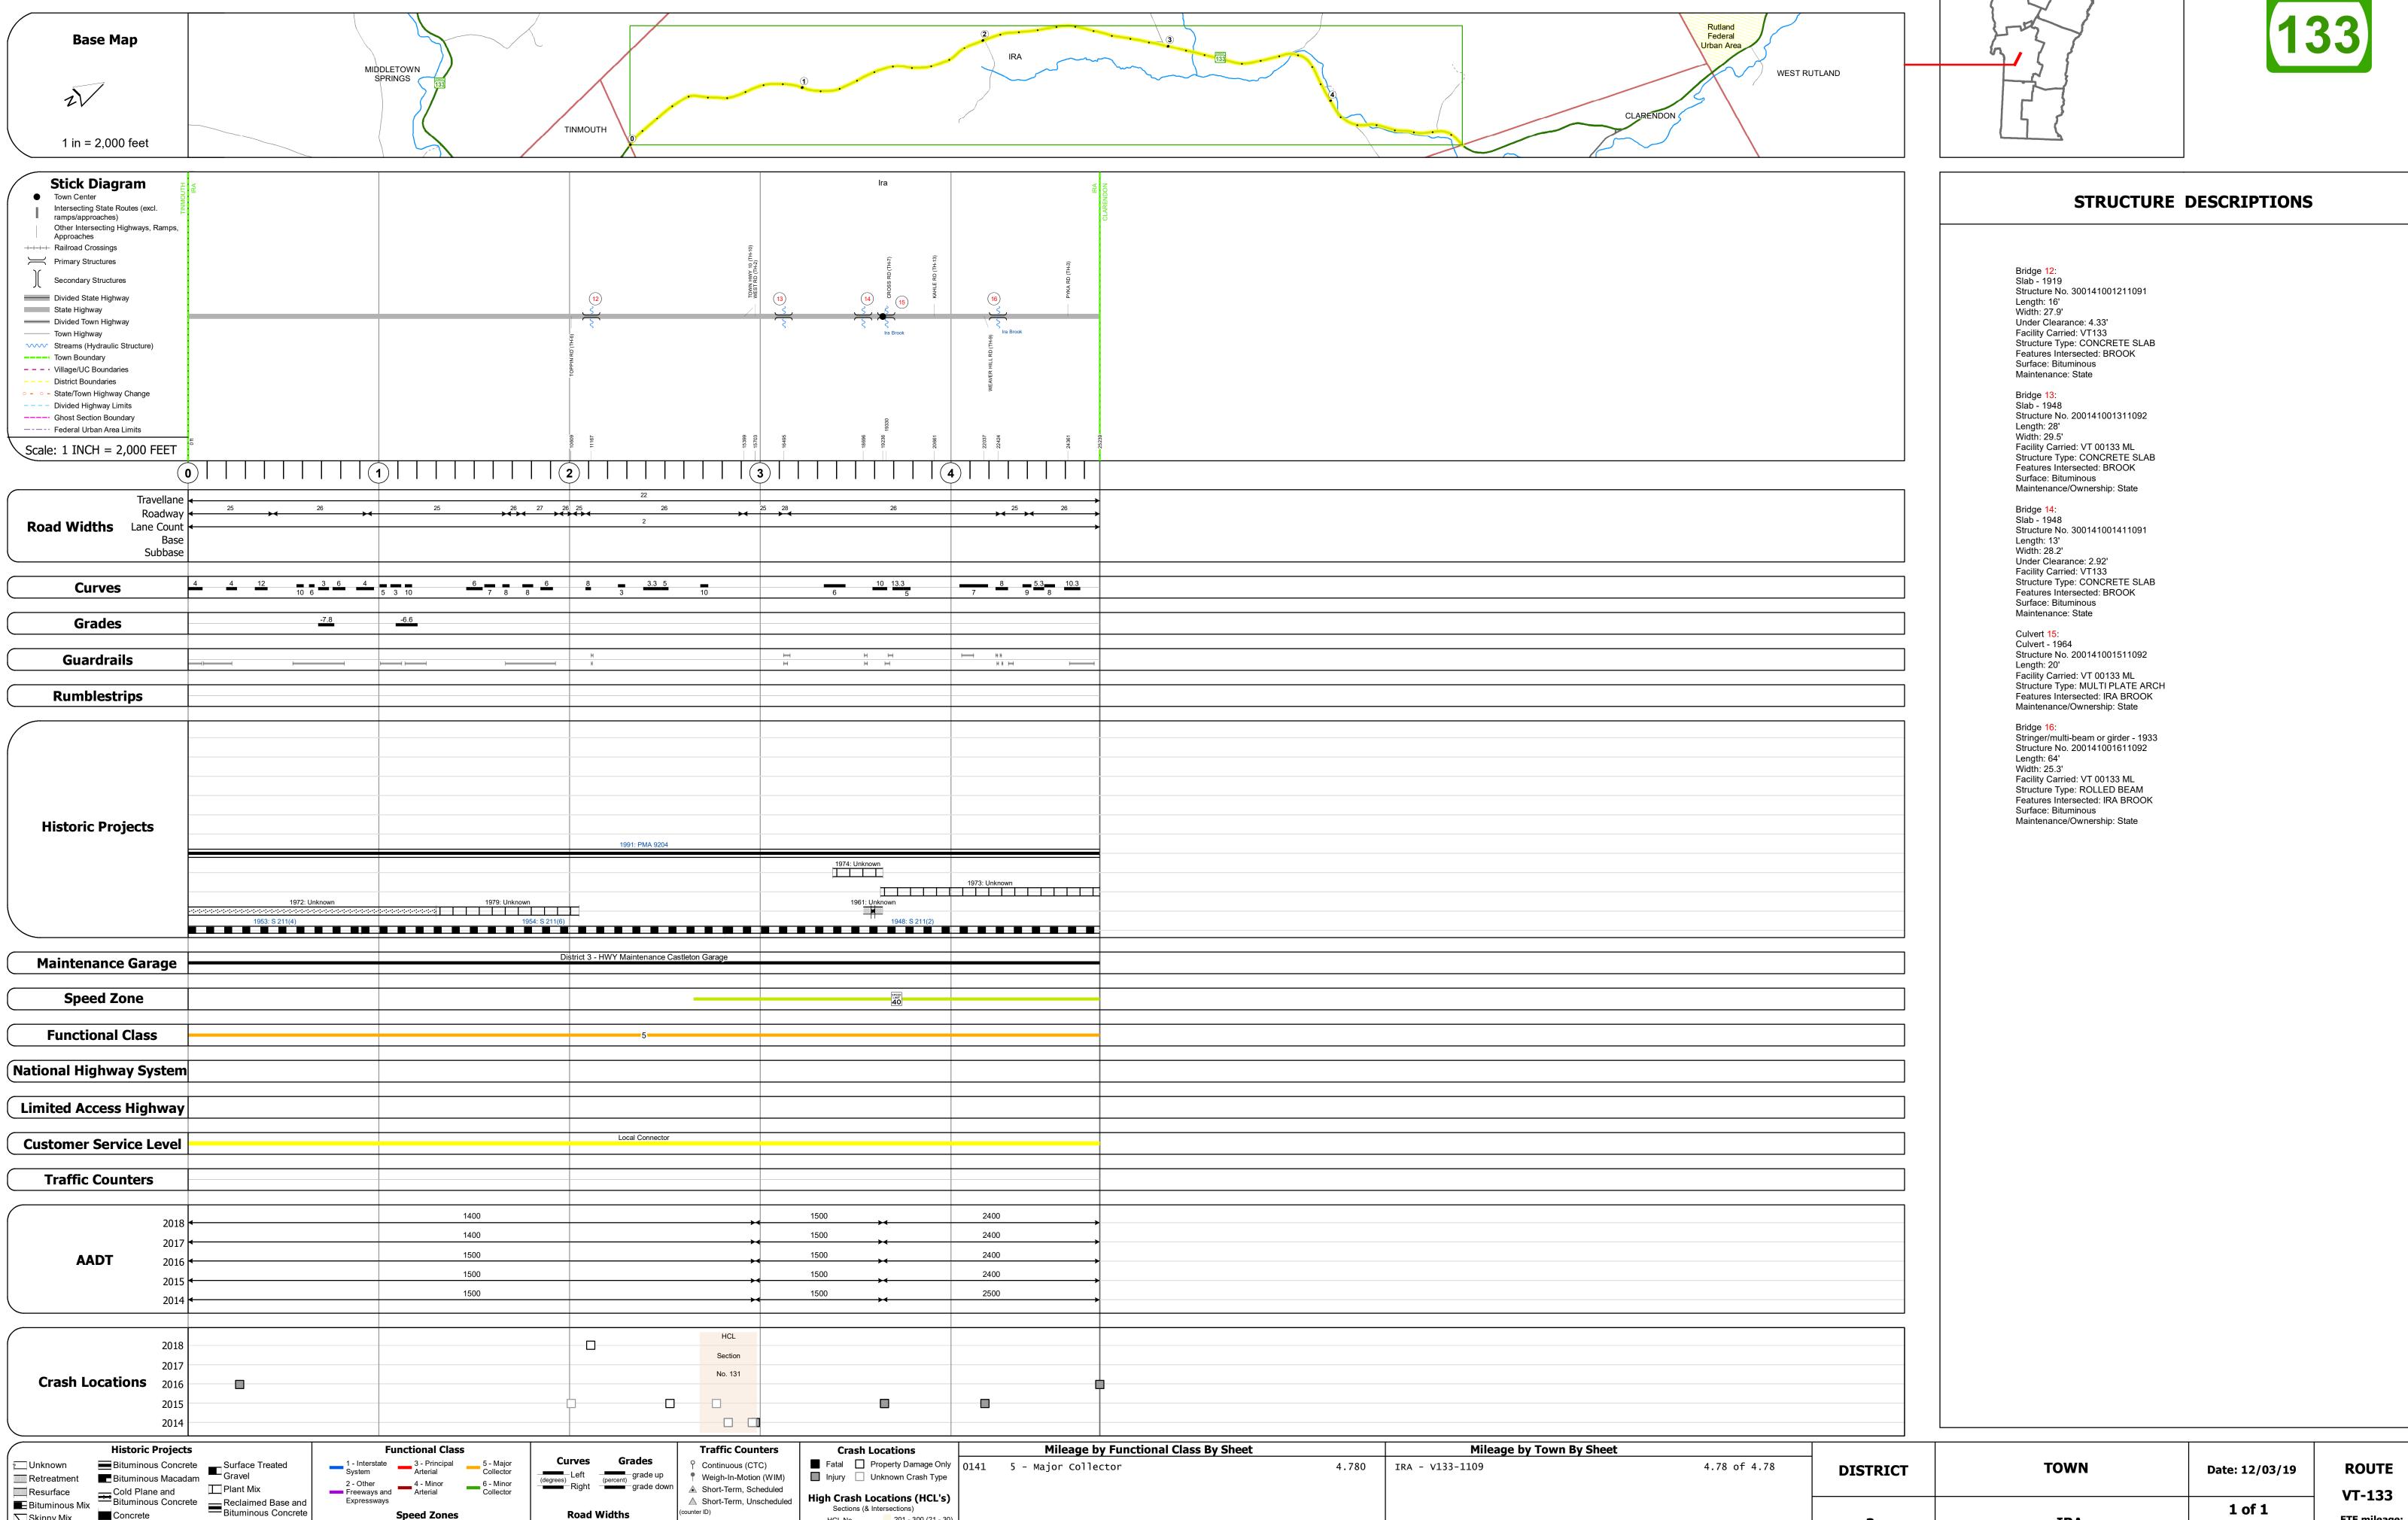

Page Total Mileage: 4.780 mi

Bituminous Mix

Skinny Mix Concrete

▲ Short-Term, Scheduled

△ Short-Term, Unscheduled

High Crash Locations (HCL's)

HCL No. 201 - 300 (21 - 30)

1 - 100 (1 - 10) 301 - 400 (31 - 40)

Sections (& Intersections)