





Route Log and Progress Chart

DRAFT

Please Note: Errors and Omissions May Exist.
Contact the VTrans Mapping Section with questions or concerns.

DISTRICT	TOWN	ROUTE
8	HIGHGATE	VT-207

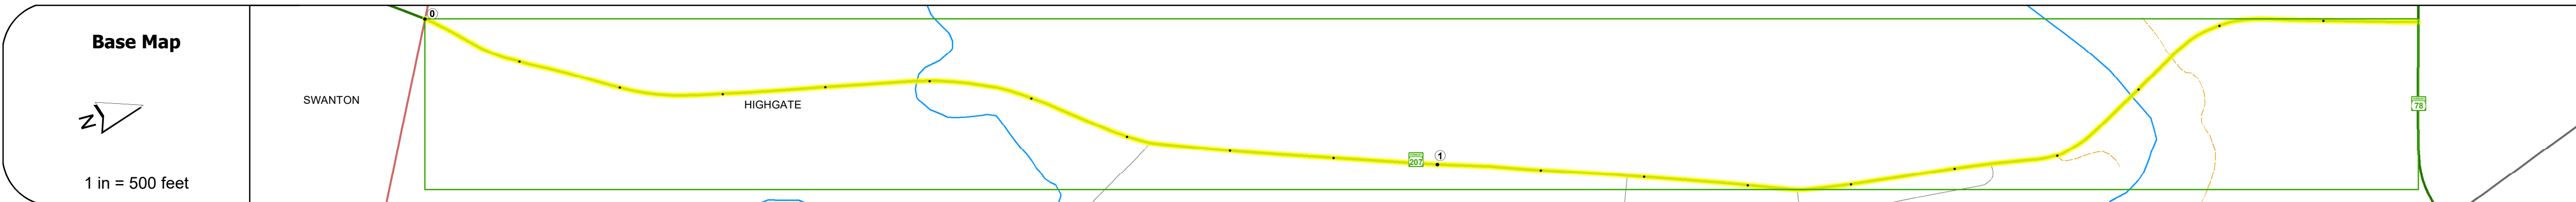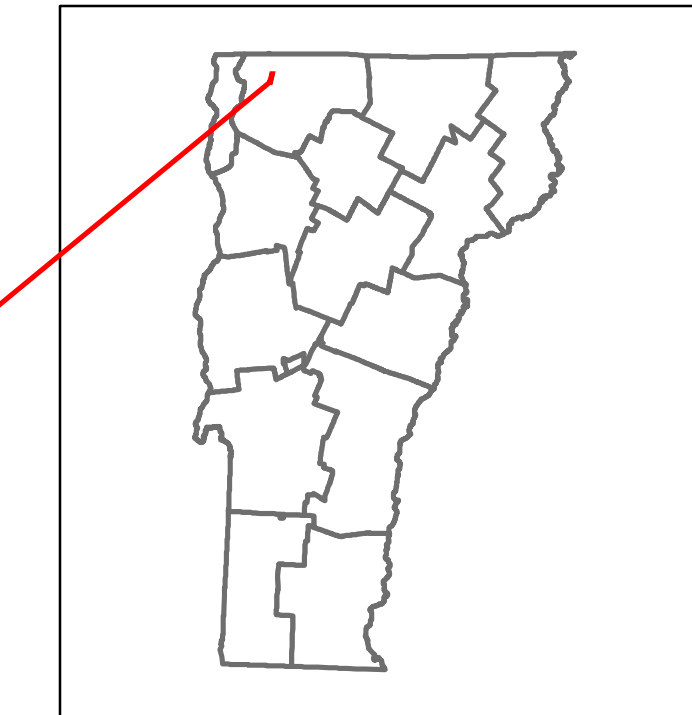

STRUCTURE DESCRIPTIONS

Culvert 3:
 Culvert - 1986
 Structure No. 200297000306092
 Length: 22'
 Facility Carried: VT 00207 ML
 Structure Type: MULTI PLATE ARCH
 Features Intersected: HUNGERFORD BROOK
 Maintenance/Ownership: State

Bridge 6:
 Frame - 1976
 Structure No. 200297000606092
 Length: 330'
 Width: 32.9'
 Facility Carried: VT 00207 ML
 Structure Type: STEEL RIGID FRAME
 Features Intersected: MISSISQUOI RIVER
 Surface: Bituminous
 Maintenance/Ownership: State

Road Widths	Travellane	Roadway	Lane Count	Base	Subbase
	22	28	2	27	28
				30	35
					18" Gravel

Curves	5.5 6.4	5.4	3.5 4.7	7.1	10
--------	------------	-----	------------	-----	----

Grades	-5.0	-8.0	-7.0 +4.0	-11.0	-9.0	+4.3	+11.0
--------	------	------	--------------	-------	------	------	-------

Guardrails	H	H			H
------------	---	---	--	--	---

Rumblestrips					
--------------	--	--	--	--	--



Maintenance Garage	District 8 - HWY Maintenance Highgate Garage
--------------------	--

Speed Zone	40
------------	----

Functional Class	5
------------------	---

National Highway System	
-------------------------	--

Limited Access Highway	
------------------------	--

Customer Service Level	Local Connector
------------------------	-----------------

Traffic Counters	
------------------	--

AADT	2018: 1900, 2800	2017: 2000, 2900	2016: 2100, 3100	2015: 2200, 3200	2014: 2100, 3100
------	------------------	------------------	------------------	------------------	------------------



Historic Projects Unknown, Bituminous Concrete, Retreatment, Resurface, Bituminous Mix, Skippy Mix, Bituminous Seal Surface Treated Gravel, Plant Mix, Reclaimed Base and Bituminous Concrete, Concrete, Gravel	Functional Class 1 - Interstate System, 2 - Other Freeways and Expressways, 3 - Principal Arterial, 4 - Minor Arterial, 5 - Major Collector, 6 - Minor Collector	Curves Left, Right, Grades (down/up), Road Widths (ft)	Traffic Counters Continuous (CTC), Weigh-In-Motion (WIM), Short-Term, Scheduled, Short-Term, Unscheduled (counter ID)	Crash Locations Fatal, Injury, Property Damage Only, Unknown Crash Type, High Crash Locations (HCL's)	Mileage by Functional Class By Sheet 0297 5 - Major Collector 1.991	Mileage by Town By Sheet HIGHGATE - V207-0609 1.991 of 1.991	DISTRICT 8	TOWN HIGHGATE	Date: 12/03/19	ROUTE VT-207 ETE mileage: 5.208 to 7.199
Page Total Mileage: 1.991 mi								1 of 1 TWN mileage: 0.0 to 1.991	Page Total Mileage: 1.991 mi	

For More Information Contact - Vermont Agency of Transportation, Policy, Planning and Intermodal Development Division - Mapping Section, 1 National Life Drive, Montpelier, VT 05633-5001 Telephone: 802-828-2600.