














Route Log and Progress Chart

DRAFT

Please Note: Errors and Omissions May Exist.
Contact the VTrans Mapping Section with questions or concerns.

DISTRICT	TOWN	ROUTE
9	JAY	VT-242

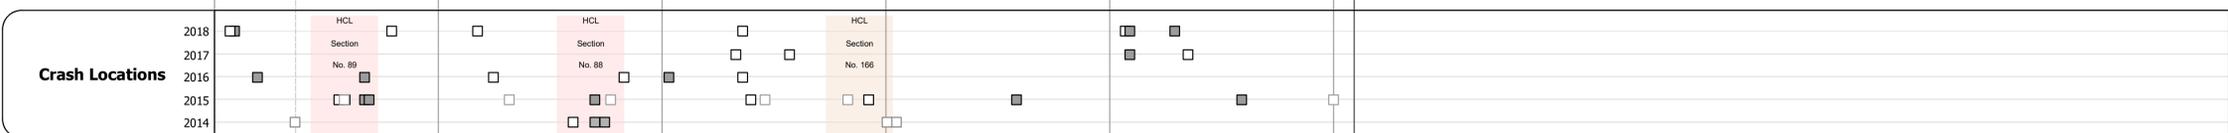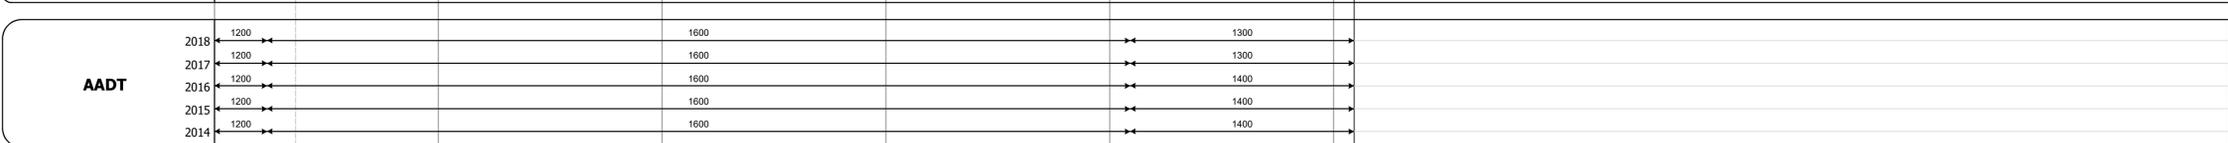  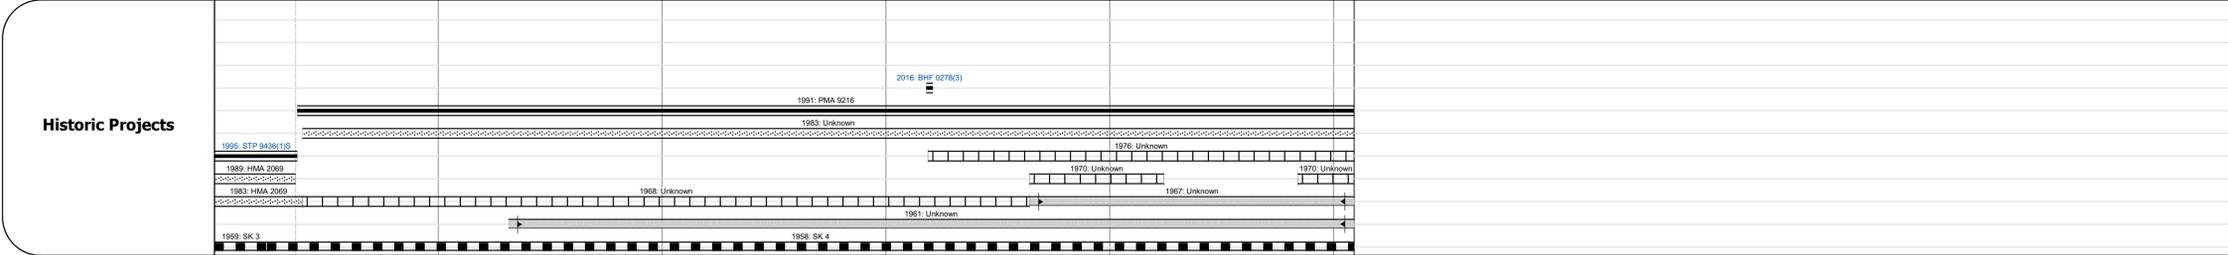  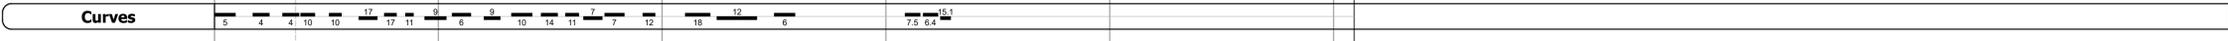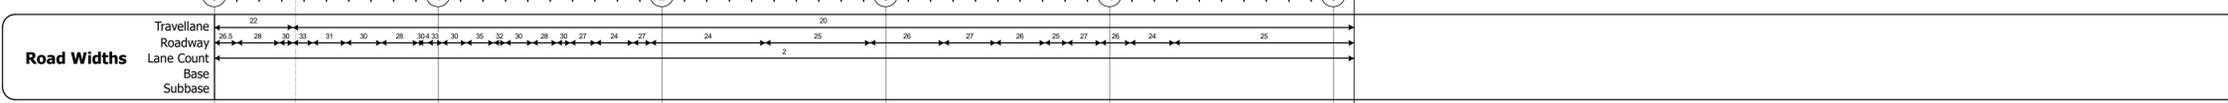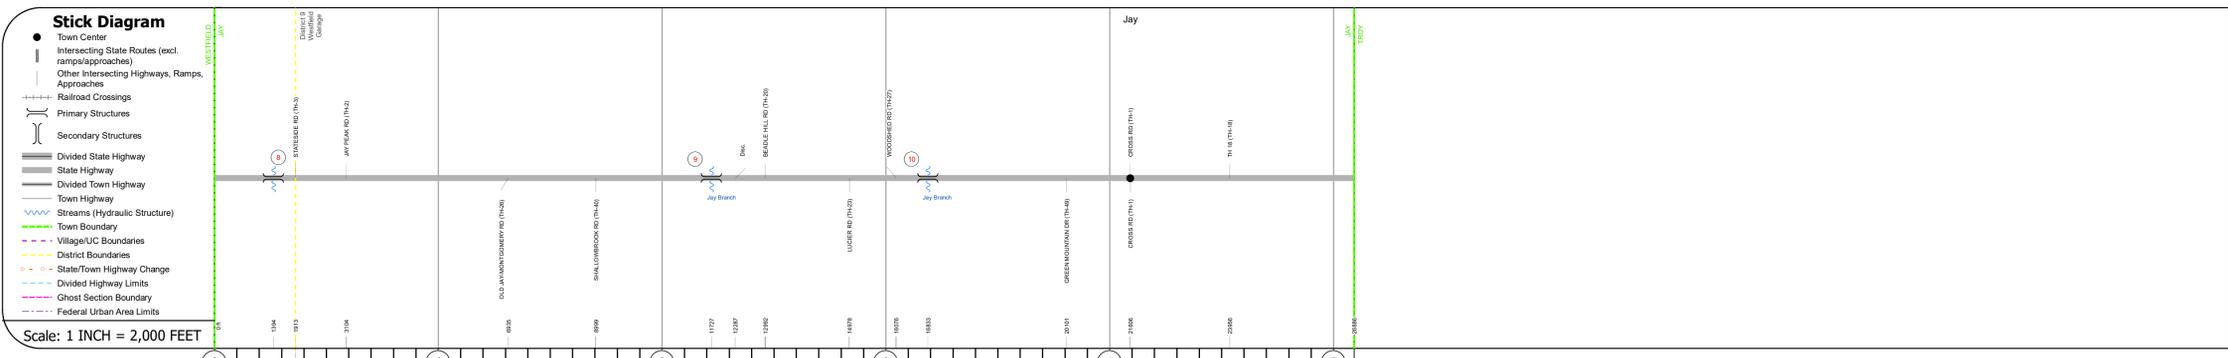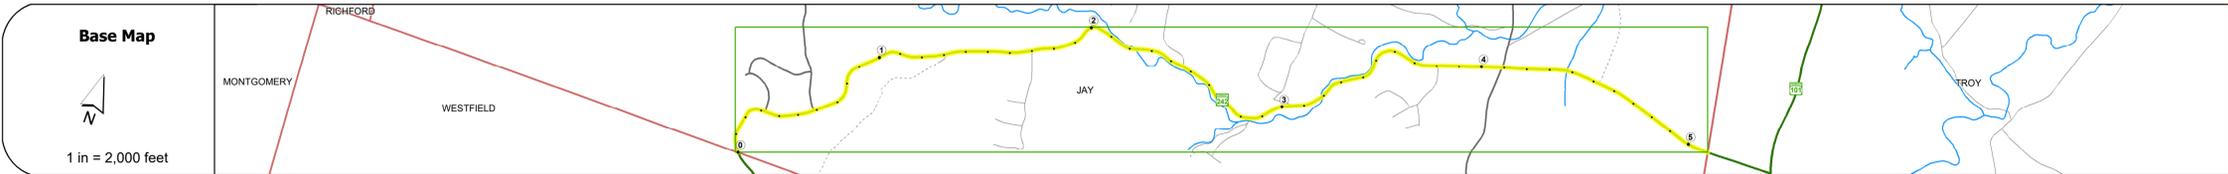

STRUCTURE DESCRIPTIONS

Culvert 8:
Culvert - 1958
Structure No. 301012000810121
Length: 6'
Under Clearance: 5.67'
Facility Carried: VT242
Structure Type: ACCGMPP
Features Intersected: BROOK
Maintenance: State

Bridge 9:
Stringer/multi-beam or girder - 1934
Structure No. 200278000910122
Length: 60'
Width: 29.5'
Facility Carried: VT 00242 ML
Structure Type: ROLLED-BEAM
Features Intersected: JAY BRANCH
Surface: Bituminous
Maintenance/Ownership: State

Bridge 10:
Stringer/multi-beam or girder - 2017
Structure No. 200278001010122
Length: 50'
Width: 30.0'
Facility Carried: VT 00242 ML
Structure Type: GALV ROLLED BEAM
Features Intersected: JAY BRANCH
Surface: Bituminous
Maintenance/Ownership: State

Historic Projects <ul style="list-style-type: none"> Unknown Retreatment Resurface Bituminous Mix Skippy Mix Bituminous Seal 	Functional Class <ul style="list-style-type: none"> 1 - Interstate System 2 - Other Freeways and Expressways 3 - Principal Arterial 4 - Minor Arterial 5 - Major Collector 6 - Minor Collector 	Curves <ul style="list-style-type: none"> Left (convex) Right (concave) 	Grades <ul style="list-style-type: none"> grade up grade down 	Traffic Counters <ul style="list-style-type: none"> Continuous (CTC) Weight-In-Motion (WIM) Short-Term, Scheduled Short-Term, Unscheduled 	Crash Locations <ul style="list-style-type: none"> Fatal Injury Property Damage Only Unknown Crash Type 	Mileage by Functional Class By Sheet 0278 5 - Major Collector 5.092	Mileage by Town By Sheet JAY - V242-1012 5.092 of 5.092	DISTRICT 9	TOWN JAY	Date: 12/03/19	ROUTE VT-242 ETE mileage: 7.468 to 12.56
Speed Zones 15 20 25 30 35 40 45 50 55 60 65						Page Total Mileage: 5.092 mi		Page Total Mileage: 5.092 mi		1 of 1 TWN mileage: 0.0 to 5.092	

For More Information Contact - Vermont Agency of Transportation, Policy, Planning and Intermodal Development Division - Mapping Section, 1 National Life Drive, Montpelier, VT 05633-5001 Telephone: 802-828-2600.