




Route Log and Progress Chart

DRAFT


Please Note: Errors and Omissions May Exist.
Contact the VTrans Mapping Section with questions or concerns.

DISTRICT	TOWN	ROUTE
9	TROY	VT-243

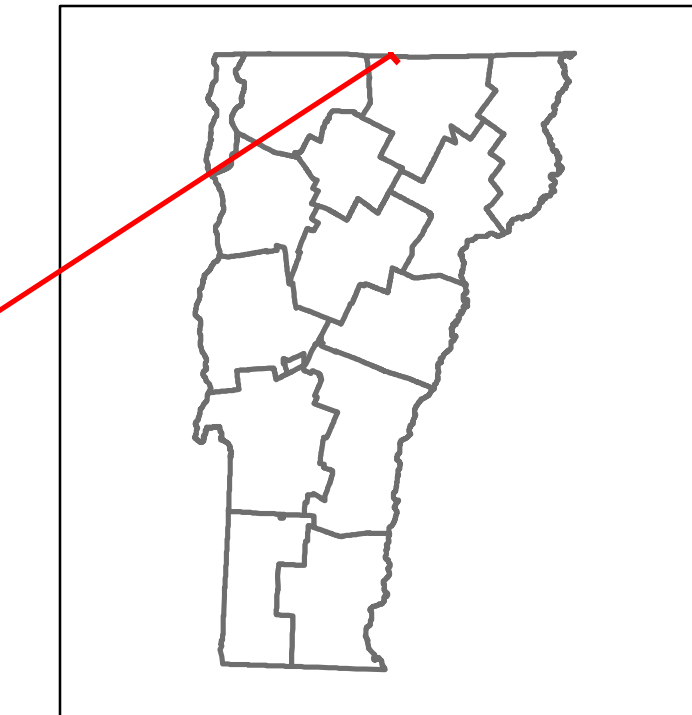

Base Map

1 in = 500 feet

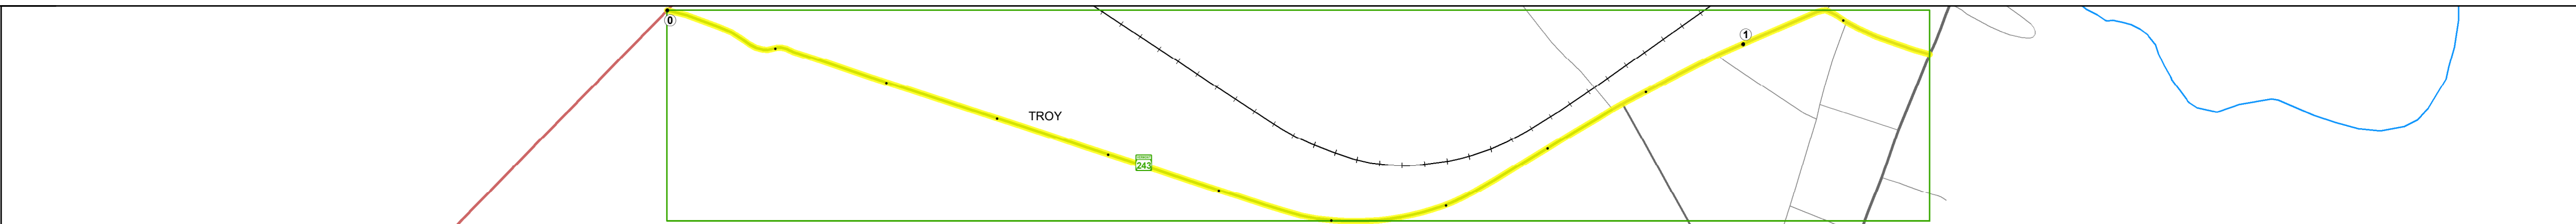

Stick Diagram

- Town Center
- Intersecting State Routes (excl. ramps/approaches)
- Other Intersecting Highways, Ramps, Approaches
- Railroad Crossings
- Primary Structures
- Secondary Structures
- Divided State Highway
- State Highway
- Divided Town Highway
- Town Highway
- Streams (Hydraulic Structure)
- Town Boundary
- Village/UC Boundaries
- District Boundaries
- State/Town Highway Change
- Divided Highway Limits
- Ghost Section Boundary
- Federal Urban Area Limits

Scale: 1 INCH = 2,000 FEET



STRUCTURE DESCRIPTIONS

Road Widths	<table border="1"> <tr> <td>Travellane</td> <td>24</td> <td>23</td> <td>30</td> <td>29</td> <td>30</td> <td>29</td> <td>28</td> </tr> <tr> <td>Roadway</td> <td></td> <td></td> <td></td> <td></td> <td></td> <td></td> <td></td> </tr> <tr> <td>Lane Count</td> <td></td> <td></td> <td></td> <td>2</td> <td></td> <td></td> <td></td> </tr> <tr> <td>Base</td> <td colspan="7">20' S.B.</td> </tr> <tr> <td>Subbase</td> <td colspan="7"></td> </tr> </table>	Travellane	24	23	30	29	30	29	28	Roadway								Lane Count				2				Base	20' S.B.							Subbase							
Travellane	24	23	30	29	30	29	28																																		
Roadway	
Lane Count				2																																					
Base	20' S.B.	
Subbase	

Curves	5
---------------	---

Grades	-4.1
---------------	------

Guardrails	
-------------------	--

Rumblestrips	
---------------------	--

Historic Projects	<table border="1"> <tr> <td>2010</td> <td>STP 2621(1)</td> </tr> <tr> <td>1991</td> <td>PMA 9229</td> </tr> <tr> <td>1983</td> <td>Unknown</td> </tr> <tr> <td>1958</td> <td>P 71(4)</td> </tr> <tr> <td>1944</td> <td>STP 8931(1)S</td> </tr> <tr> <td>1954</td> <td>Unknown</td> </tr> <tr> <td>1950</td> <td>Unknown</td> </tr> <tr> <td>1946</td> <td>Unknown</td> </tr> <tr> <td>1958</td> <td>SA 566</td> </tr> <tr> <td>1931</td> <td>SPECIAL 12</td> </tr> <tr> <td>0</td> <td>Village Project</td> </tr> </table>	2010	STP 2621(1)	1991	PMA 9229	1983	Unknown	1958	P 71(4)	1944	STP 8931(1)S	1954	Unknown	1950	Unknown	1946	Unknown	1958	SA 566	1931	SPECIAL 12	0	Village Project
2010	STP 2621(1)																						
1991	PMA 9229																						
1983	Unknown																						
1958	P 71(4)																						
1944	STP 8931(1)S																						
1954	Unknown																						
1950	Unknown																						
1946	Unknown																						
1958	SA 566																						
1931	SPECIAL 12																						
0	Village Project																						

Maintenance Garage	District 9 - HWY Maintenance Westfield Garage
---------------------------	-----------------------------------------------

Speed Zone	40 - 25
-------------------	---------

Functional Class	5
-------------------------	---

National Highway System	
--------------------------------	--

Limited Access Highway	
-------------------------------	--

Customer Service Level	Local Connector - Class 1 Town Highway
-------------------------------	----------------------------------------

Traffic Counters	
-------------------------	--

AADT	<table border="1"> <tr> <td>2018</td> <td>2300</td> <td>2100</td> <td>1200</td> </tr> <tr> <td>2017</td> <td>2300</td> <td>2100</td> <td>1200</td> </tr> <tr> <td>2016</td> <td>2300</td> <td>2100</td> <td>1200</td> </tr> <tr> <td>2015</td> <td>2300</td> <td>2100</td> <td>1200</td> </tr> <tr> <td>2014</td> <td>1700</td> <td>1500</td> <td>1200</td> </tr> </table>	2018	2300	2100	1200	2017	2300	2100	1200	2016	2300	2100	1200	2015	2300	2100	1200	2014	1700	1500	1200
2018	2300	2100	1200																		
2017	2300	2100	1200																		
2016	2300	2100	1200																		
2015	2300	2100	1200																		
2014	1700	1500	1200																		

Crash Locations	<table border="1"> <tr> <td>2018</td> <td></td> </tr> <tr> <td>2017</td> <td></td> </tr> <tr> <td>2016</td> <td></td> </tr> <tr> <td>2015</td> <td></td> </tr> <tr> <td>2014</td> <td></td> </tr> </table>	2018		2017		2016		2015		2014	
2018											
2017											
2016											
2015											
2014											

<p>Historic Projects</p> <ul style="list-style-type: none"> Unknown Retreatment Resurface Bituminous Mix Skinny Mix Bituminous Seal <p>Indicated plans available - http://vtransmap01.ad.state.vt.us/tp/dpr/DIwebstore/</p>	<p>Functional Class</p> <ul style="list-style-type: none"> 1 - Interstate System 2 - Other Freeways and Expressways 3 - Principal Arterial 4 - Minor Arterial 5 - Major Collector 6 - Minor Collector 	<p>Curves</p> <ul style="list-style-type: none"> Left (degrees) Right (degrees) <p>Grades</p> <ul style="list-style-type: none"> Left (percent) grade up Right (percent) grade down 	<p>Traffic Counters</p> <ul style="list-style-type: none"> Continuous (CTC) Weight-In-Motion (WIM) Short-Term, Scheduled (counter ID) Short-Term, Unscheduled 	<p>Crash Locations</p> <ul style="list-style-type: none"> Fatal Injury Property Damage Only Unknown Crash Type <p>High Crash Locations (HCL's)</p> <p>Sections (& Intersections)</p> <table border="1"> <tr> <td>HCL No.</td> <td>201 - 300 (21 - 30)</td> </tr> <tr> <td>1 - 100 (1 - 10)</td> <td>301 - 400 (31 - 40)</td> </tr> <tr> <td>101 - 200 (11 - 20)</td> <td>401 - 800 (41 - 113)</td> </tr> </table>	HCL No.	201 - 300 (21 - 30)	1 - 100 (1 - 10)	301 - 400 (31 - 40)	101 - 200 (11 - 20)	401 - 800 (41 - 113)	<p>Mileage by Functional Class By Sheet</p> <table border="1"> <tr> <td>0312</td> <td>5 - Major Collector</td> <td>1.181</td> </tr> </table> <p>Page Total Mileage: 1.181 mi</p>	0312	5 - Major Collector	1.181	<p>Mileage by Town By Sheet</p> <table border="1"> <tr> <td>TROY - V243-1017</td> <td>1.181 of 1.181</td> </tr> </table> <p>Page Total Mileage: 1.181 mi</p>	TROY - V243-1017	1.181 of 1.181	<p>DISTRICT</p> <p>9</p>	<p>TOWN</p> <p>TROY</p>	<p>Date: 12/03/19</p> <p>1 of 1</p> <p>TWN mileage: 0.0 to 1.181</p>	<p>ROUTE</p> <p>VT-243</p> <p>ETE mileage: 0.0 to 1.181</p>
					HCL No.	201 - 300 (21 - 30)															
1 - 100 (1 - 10)	301 - 400 (31 - 40)																				
101 - 200 (11 - 20)	401 - 800 (41 - 113)																				
0312	5 - Major Collector	1.181																			
TROY - V243-1017	1.181 of 1.181																				