Base Map 1 in = 500 feet


Skinny Mix Concrete

Route Log and Progress Chart

HCL No. 201 - 300 (21 - 30)

1 - 100 (1 - 10) 301 - 400 (31 - 40)


DISTRICT TOWN DRAFT Please Note: Errors and Omissions May Exist. **THETFORD**

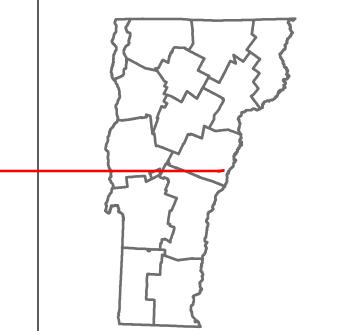

ROUTE

VT-244



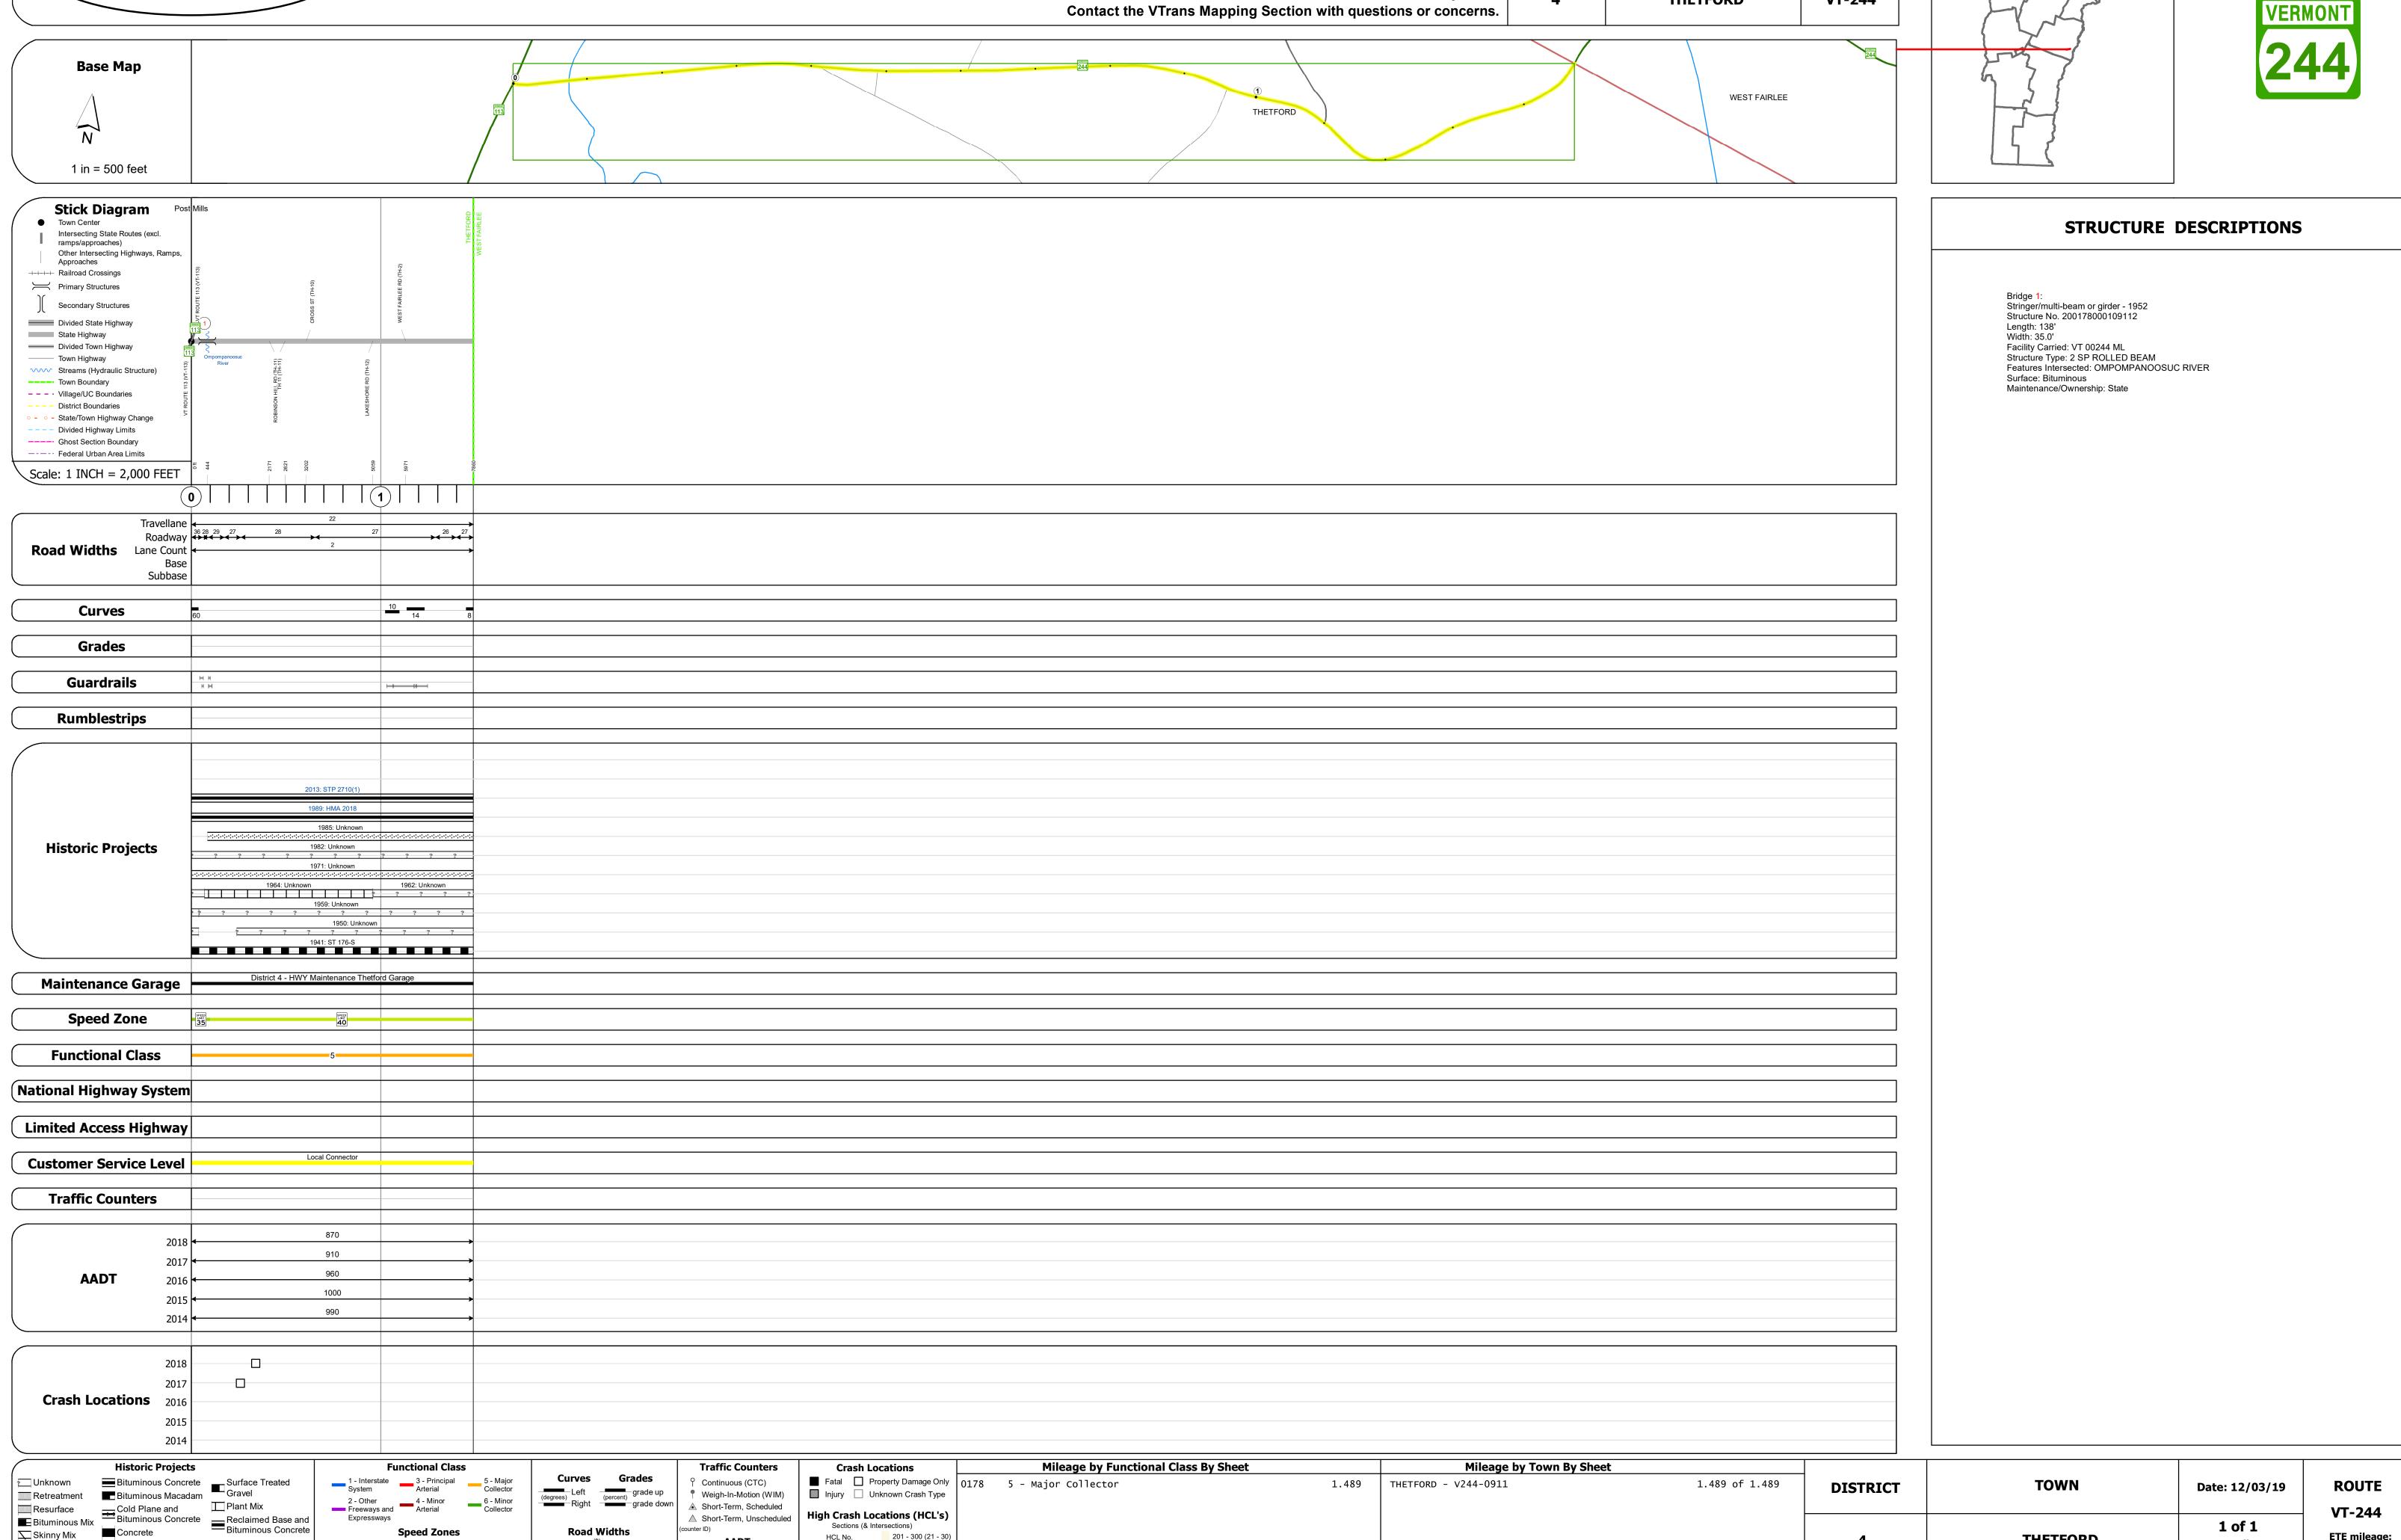

Page Total Mileage: 1.489 mi

Page Total Mileage: 1.489 mi