

Route Log and Progress Chart

High Crash Locations (HCL's)

HCL No. 201 - 300 (21 - 30)

1 - 100 (1 - 10) 301 - 400 (31 - 40)

Sections (& Intersections)


△ Short-Term, Unscheduled

Please Note: Errors and Omissions May Exist. Contact the VTrans Mapping Section with questions or concerns.

DRAFT

DISTRICT TOWN ROUTE VT-279 **BENNINGTON**

Page Total Mileage: 6.054 mi

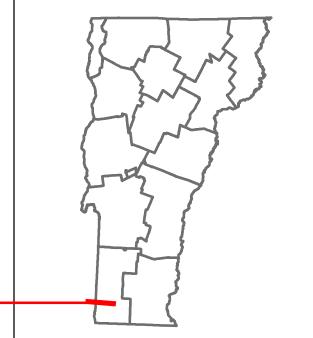



VT-279

ETE mileage:


0.0 to 6.054

1 of 1

TWN mileage:

0.0 to 6.054

BENNINGTON

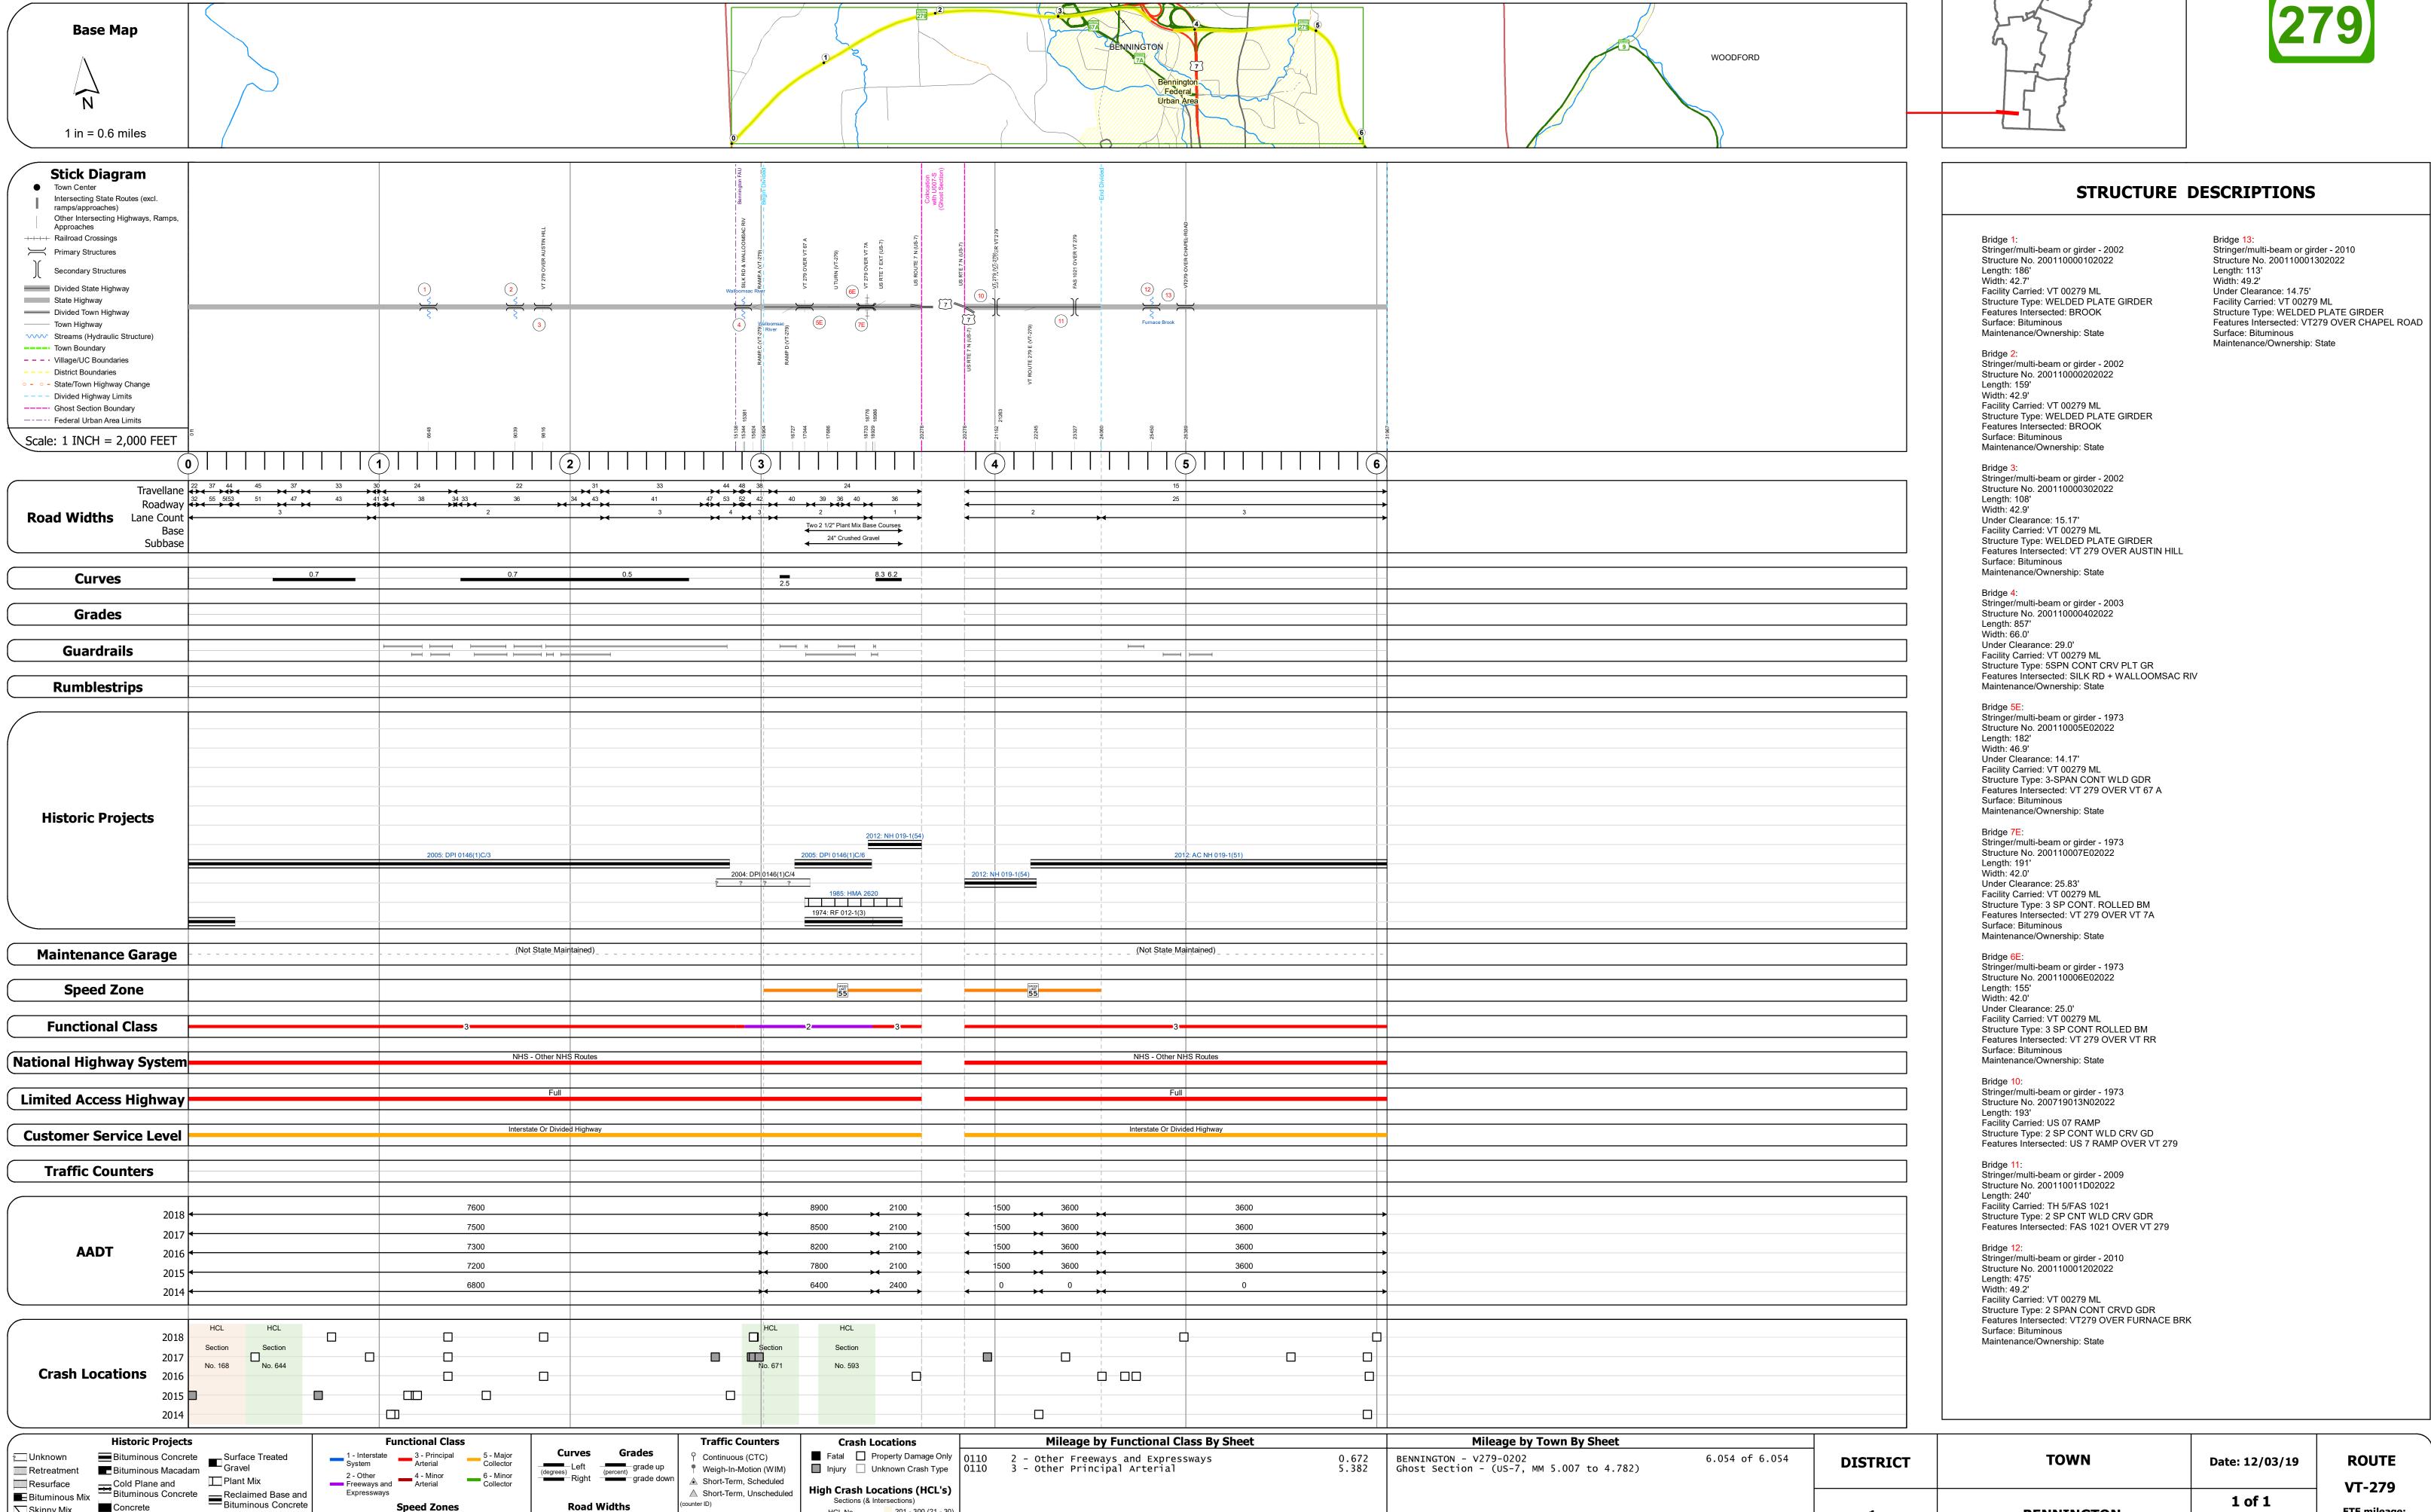

Page Total Mileage: 6.054 mi

Speed Zones

Road Widths

Freeways and

Expressways

Resurface

Bituminous Mix

Skinny Mix Concrete

ःः Bituminous Seal **L** Gravel