
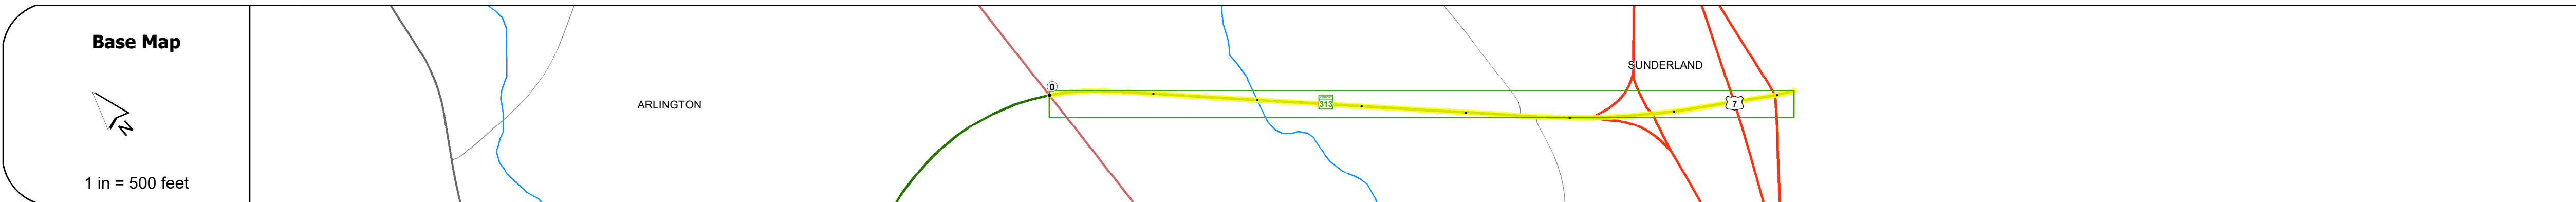


DISTRICT	TOWN	ROUTE
1	SUNDERLAND	VT-313

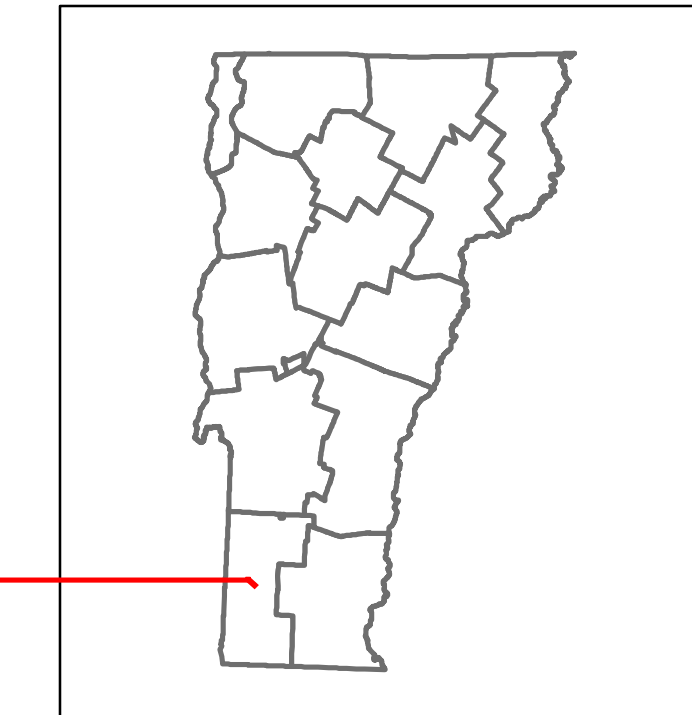

STRUCTURE DESCRIPTIONS

Culvert 11:
Culvert - 1978
Structure No: 200319001102152
Length: 28'
Facility Carried: VT 00313 ML
Structure Type: TWIN CELL RC BOX
Features Intersected: FAYSVILLE BRANCH
Maintenance/Ownership: State

Bridge 12:
Stringer/multi-beam or girder - 1982
Structure No: 200019002002152
Length: 121'
Facility Carried: VT 00313 ML
Structure Type: WELDED PLATE GIRDER
Features Intersected: US 7 OVER VT 313

Road Widths	Travellane: 45' - 45' - 45' - 45' - 44' Roadway Lane Count: 2 Base: 3" P.M. Subbase: 24" Crushed Gravel
-------------	--

Curves	0
--------	---

Grades	
--------	--

Guardrails	
------------	--

Rumblestrips	
--------------	--

Historic Projects	2006 STP 2223(1)B 1979 F 319-1(1)C 1982 F 0 9-1 C1
-------------------	--

Maintenance Garage	
--------------------	--

Speed Zone	
------------	--

Functional Class	4
------------------	---

National Highway System	
-------------------------	--

Limited Access Highway	Partial
------------------------	---------

Customer Service Level	Regional Corridor
------------------------	-------------------

Traffic Counters	
------------------	--

AA DT	2018: 2600, 3100, 1900 2017: 2700, 3100, 1900 2016: 2900, 3200, 2000 2015: 3000, 3200, 2000 2014: 2900, 3100, 2000
-------	--

Crash Locations	2018: 1 Fatal, 1 Injury, 1 Property Damage Only 2017: 0 2016: 1 Fatal, 1 Injury, 1 Property Damage Only 2015: 0 2014: 0
-----------------	---

Historic Projects Unknown, Retreatment, Resurface, Bituminous Mix, Skinny Mix, Bituminous Seal, Bituminous Concrete, Cold Plane and Plant Mix, Reclaimed Base and Bituminous Concrete, Surface Treated Gravel, Concrete	Functional Class 1- Interstate System, 2- Other Freeways and Expressways, 3- Principal Arterial, 4- Minor Arterial, 5- Major Collector, 6- Minor Collector	Curves Left (degrees), Right (degrees) Grades (degrees) grade up, (degrees) grade down Road Widths (ft)	Traffic Counters Continuous (CTC), Weigh-In-Motion (WIM), Short-Term, Scheduled, Short-Term, Unscheduled (counter ID) Crash Locations Fatal, Injury, Property Damage Only, Unknown Crash Type High Crash Locations (HCL's) Sections (& Intersections) HCL No. 1-100 (1-10), 101-200 (11-20), 201-300 (21-30), 301-400 (31-40), 401-800 (41-113)	Mileage by Functional Class By Sheet 319-1 4 - Minor Arterial 0.717 Mileage by Town By Sheet SUNDERLAND - V313-0215 0.717 of 0.717	DISTRICT 1 TOWN SUNDERLAND Date: 12/03/19 ROUTE VT-313 ETE mileage: 7.908 to 8.625
Page Total Mileage: 0.717 mi				Page Total Mileage: 0.717 mi	1 of 1 TWN mileage: 0.0 to 0.717