





Route Log and Progress Chart

DRAFT

Please Note: Errors and Omissions May Exist.
Contact the VTrans Mapping Section with questions or concerns.

DISTRICT	TOWN	ROUTE
6	MONTPELIER	BUS-2

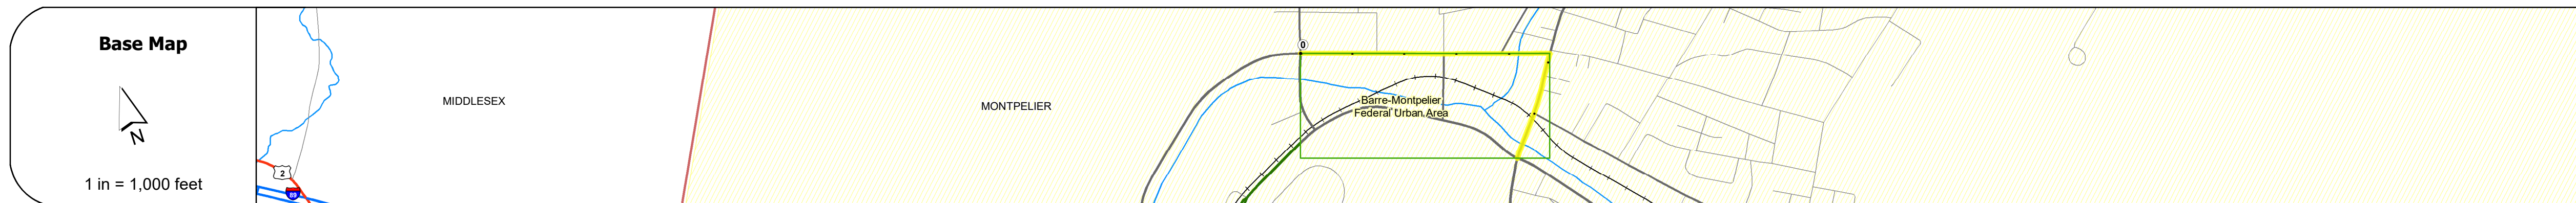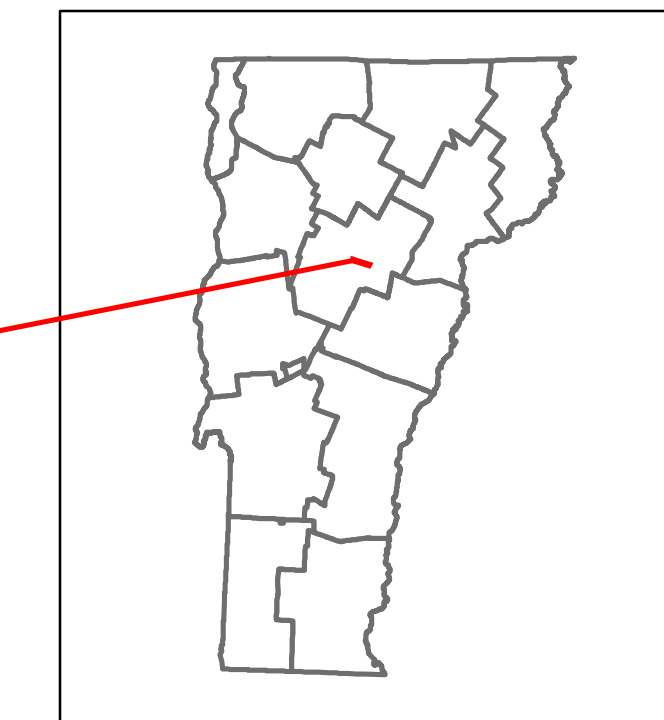

STRUCTURE DESCRIPTIONS

Bridge B2-1:
Stringer/multi-beam or girder - 1916
Structure No. 206400B2-112112
Length: 72'
Width: 38.4'
Facility Carried: US 00BR2 BUS.
Structure Type: CONC ENCASED RIV GIR
Features Intersected: NORTH BRANCH
Surface: Bituminous
Maintenance/Ownership: City/Municipal

Bridge B2-2:
Stringer/multi-beam or girder - 1976
Structure No. 206400B2-212112
Length: 149'
Width: 44.0'
Facility Carried: US 00BR2 BUS.
Structure Type: 2 SP CONT ROLLED BM
Features Intersected: WINOOSKI RIVER
Surface: Bituminous
Maintenance/Ownership: City/Municipal

Travellane	Roadway	Lane Count	Base	Subbase
38	24	2	6" P.M. B.C.	24" Gravel
22	22	2	6" Concrete	12" Gravel
36	36	2	5" P.M. B.C.	24" Gravel

Curves	
---------------	--

Grades	
---------------	--

Guardrails	
-------------------	--

Rumblestrips	
---------------------	--

Historic Projects
1986 STP 06111/S
1986 STP 36481/S
1981 M 640017/S
1986 Unknown
1983 MG 640018/S
1975 SA
1953 APP 479/S3
City Project

Maintenance Garage	
---------------------------	--

Speed Zone	
-------------------	--

Functional Class	4
-------------------------	---

National Highway System	
--------------------------------	--

Limited Access Highway	
-------------------------------	--

Customer Service Level	Class 1 Town Highway
-------------------------------	----------------------

Traffic Counters	W228
-------------------------	------

Year	6086	4043	8697
2020	7395	4912	10568
2019	7500	5000	12300
2018	7400	7900	5200
2017	7400	8200	5500
2016			

Year	Crash Locations
(Incomplete) 2021	HCL Section No. 652
2020	
2019	
2018	
2017	

Historic Projects	Functional Class	Crash Locations	Mileage by Functional Class By Sheet	Mileage by Town By Sheet
Unknown, Bituminous Concrete, Retreatment, Resurface, Bituminous Mix, Skiny Mix, Bituminous Seal	1- Interstate System, 2- Other Freeways and Expressways, 3- Principal Arterial, 4- Minor Arterial, 5- Major Collector, 6- Minor Collector	High Crash Locations (HCL's) by HCL No. range	6400 4 - minor Arterial 0.687	MONTPELIER - B002-1211 0.687 of 0.687

DISTRICT	TOWN	Date: 11/19/21	ROUTE
6	MONTPELIER	1 of 1 TWN mileage: 0.0 to 0.687	BUS-2 ETE mileage: 0.0 to 0.687