





Route Log and Progress Chart

DRAFT

Please Note: Errors and Omissions May Exist.
Contact the VTrans Mapping Section with questions or concerns.

DISTRICT	TOWN	ROUTE
3	WEST RUTLAND	BUS-4












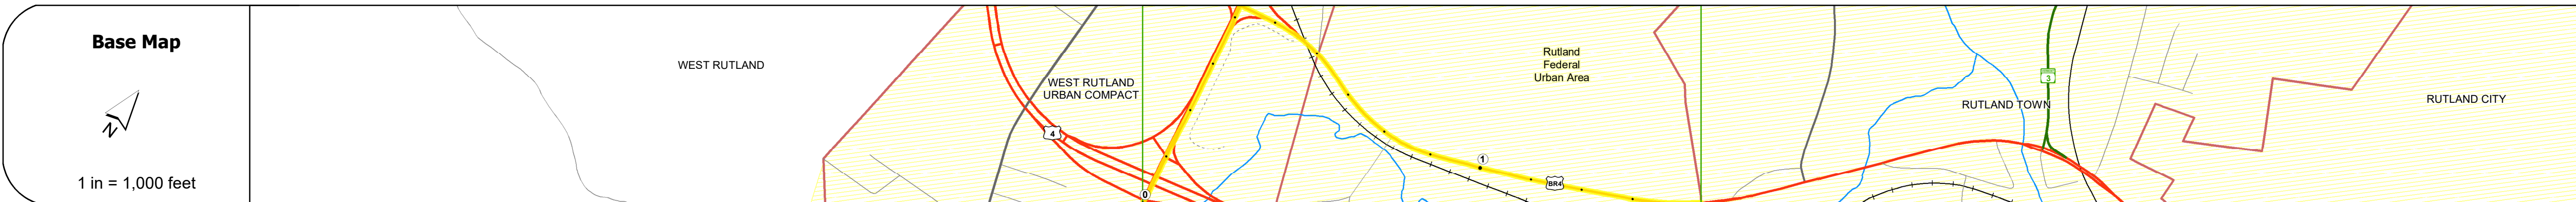
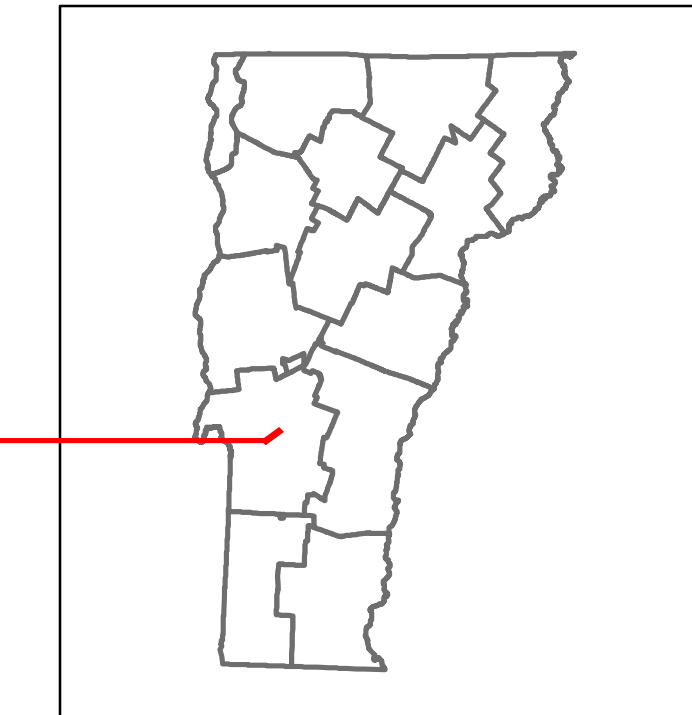


STRUCTURE DESCRIPTIONS


Bridge B4-1A:
Stringer/multi-beam or girder - 1986
Structure No. 200020016E11282
Length: 166'
Facility Carried: US 04 ML
Structure Type: 3 SP CONT WLD GIRDER
Features Intersected: US 4 OVER BR US 4

Bridge B4-1B:
Stringer/multi-beam or girder - 1986
Structure No. 200020016W11282
Length: 166'
Facility Carried: US 04 ML
Structure Type: 3 SP CONT WLD GIRDER
Features Intersected: US 4 OVER BR US 4

Bridge 2:
Culvert - 1986
Structure No. 303400000211281
Length: 14'
Width: 51.7'
Under Clearance: 3.0'
Facility Carried: BRUS4
Structure Type: RC BOX
Features Intersected: RELIEF STRUCTURE
Maintenance: State

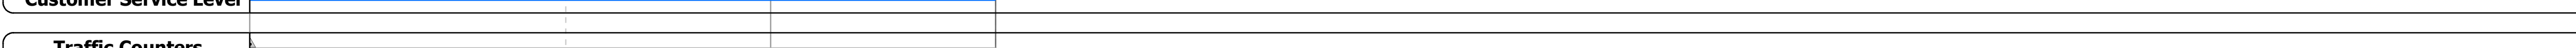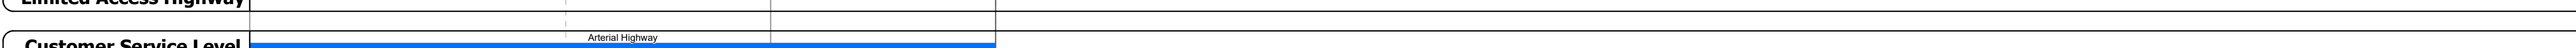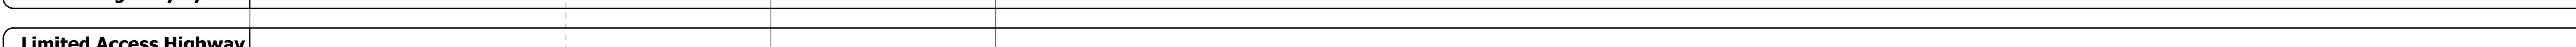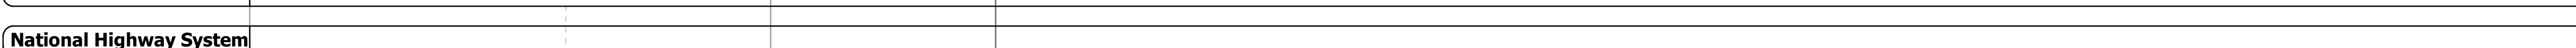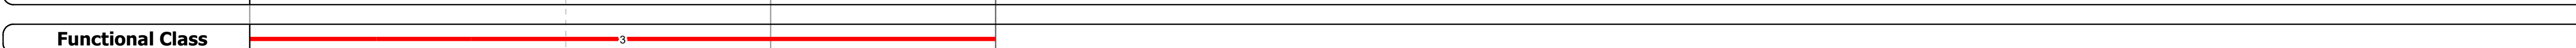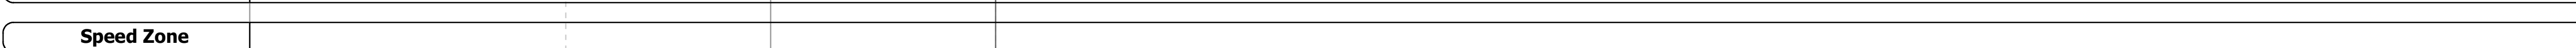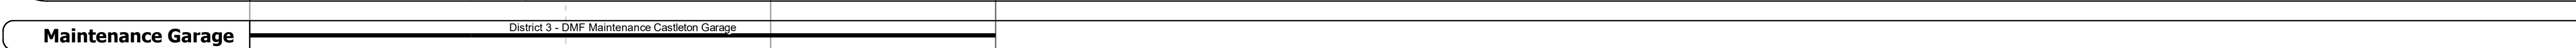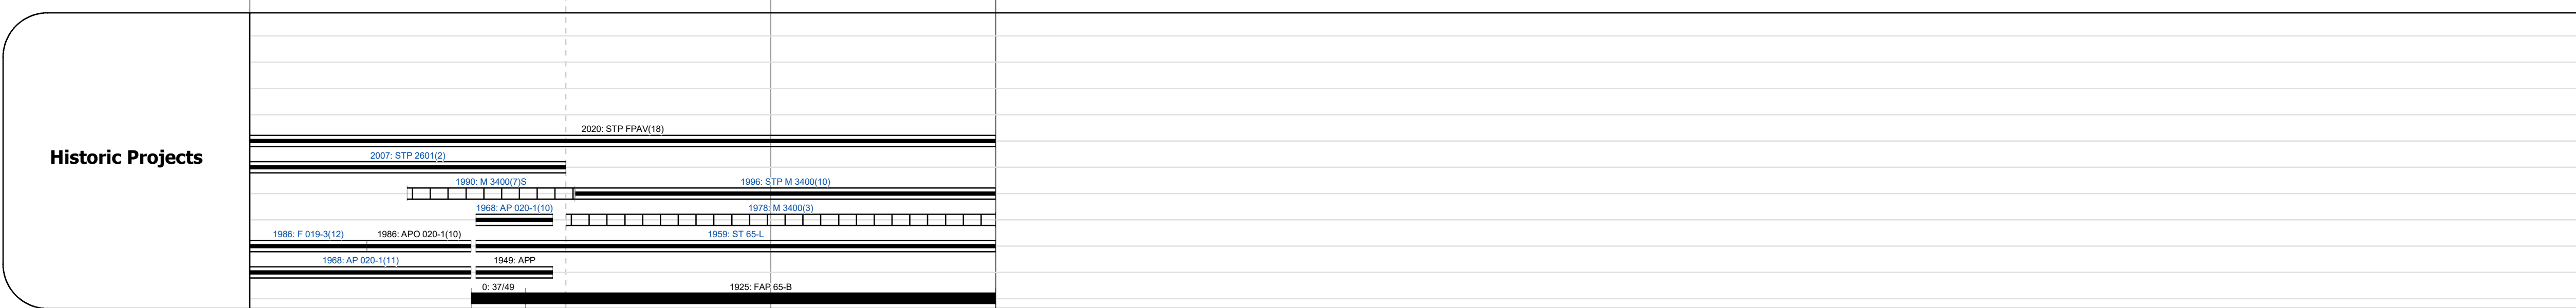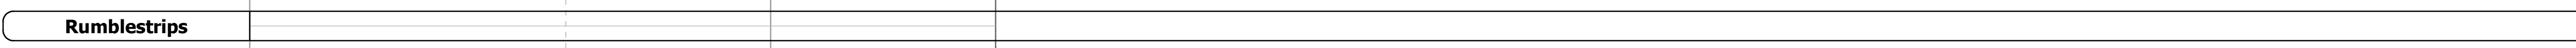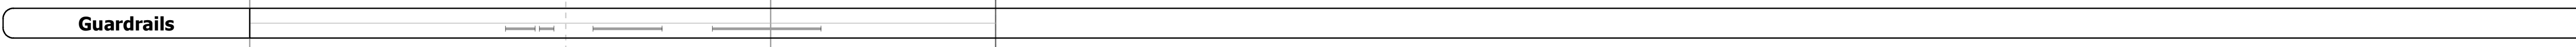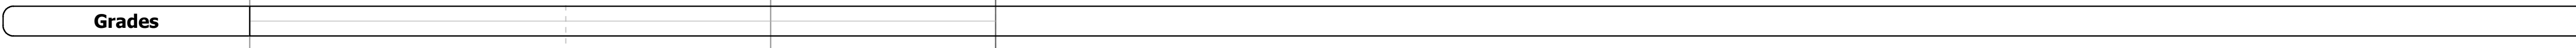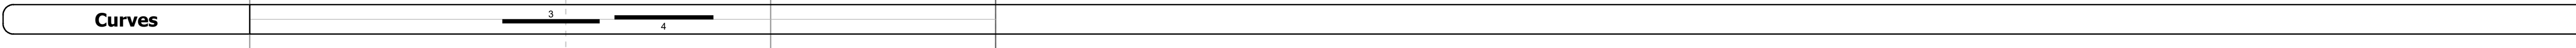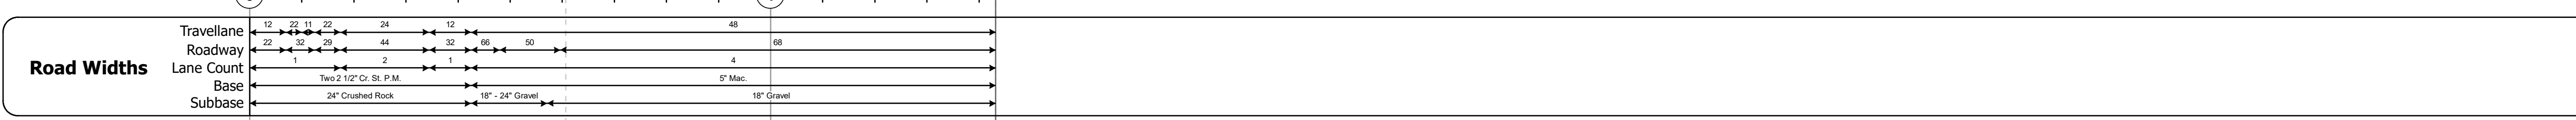

Year	Station 0+00	Station 1+00	Station 2+00	Station 3+00	Station 4+00	Station 5+00
2020	3379	5134	3761	3761		9338
2019	4106	6238	4570	4570		11346
2018	6400	6300		12200		13000
2017	5600	5700		10700		13000
2016	4900	5200		9300		12900

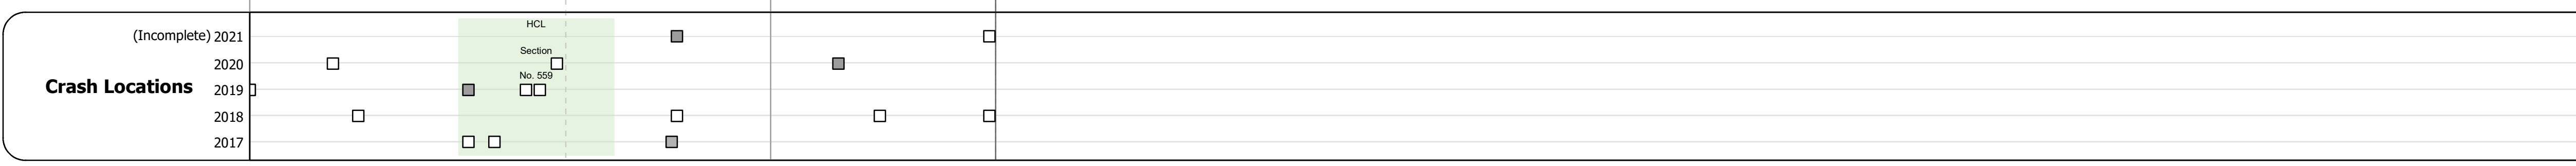

Historic Projects Unknown, Bituminous Concrete, Retreatment, Resurface, Bituminous Mix, Skiny Mix, Bituminous Seal, Concrete, Surface Treated Gravel, Plant Mix, Reclaimed Base and Bituminous Concrete	Functional Class 1- Interstate System, 2- Other Freeways and Expressways, 3- Principal Arterial, 4- Minor Arterial, 5- Major Collector, 6- Minor Collector	Curves Left, Right, Grades (down, up, grade down)	Traffic Counters Continuous (CTC), Weigh-In-Motion (WIM), Short-Term, Scheduled, Short-Term, Unscheduled	Crash Locations Legend, High Crash Locations (HCL's)	Mileage by Functional Class By Sheet 3400 3 - Other Principal Arterial, 120-1 3 - Other Principal Arterial, 1.007, 0.425	Mileage by Town By Sheet WEST RUTLAND - 8004-1128, 1.432 of 1.432	DISTRICT 3	TOWN WEST RUTLAND	Date: 11/19/21	ROUTE BUS-4 ETE mileage: 0.0 to 1.432
Page Total Mileage: 1.432 mi						Page Total Mileage: 1.432 mi				