






Route Log and Progress Chart












DRAFT

Please Note: Errors and Omissions May Exist.
Contact the VTrans Mapping Section with questions or concerns.


DISTRICT	TOWN	ROUTE
5, 6	BOLTON, WATERBURY	I-89

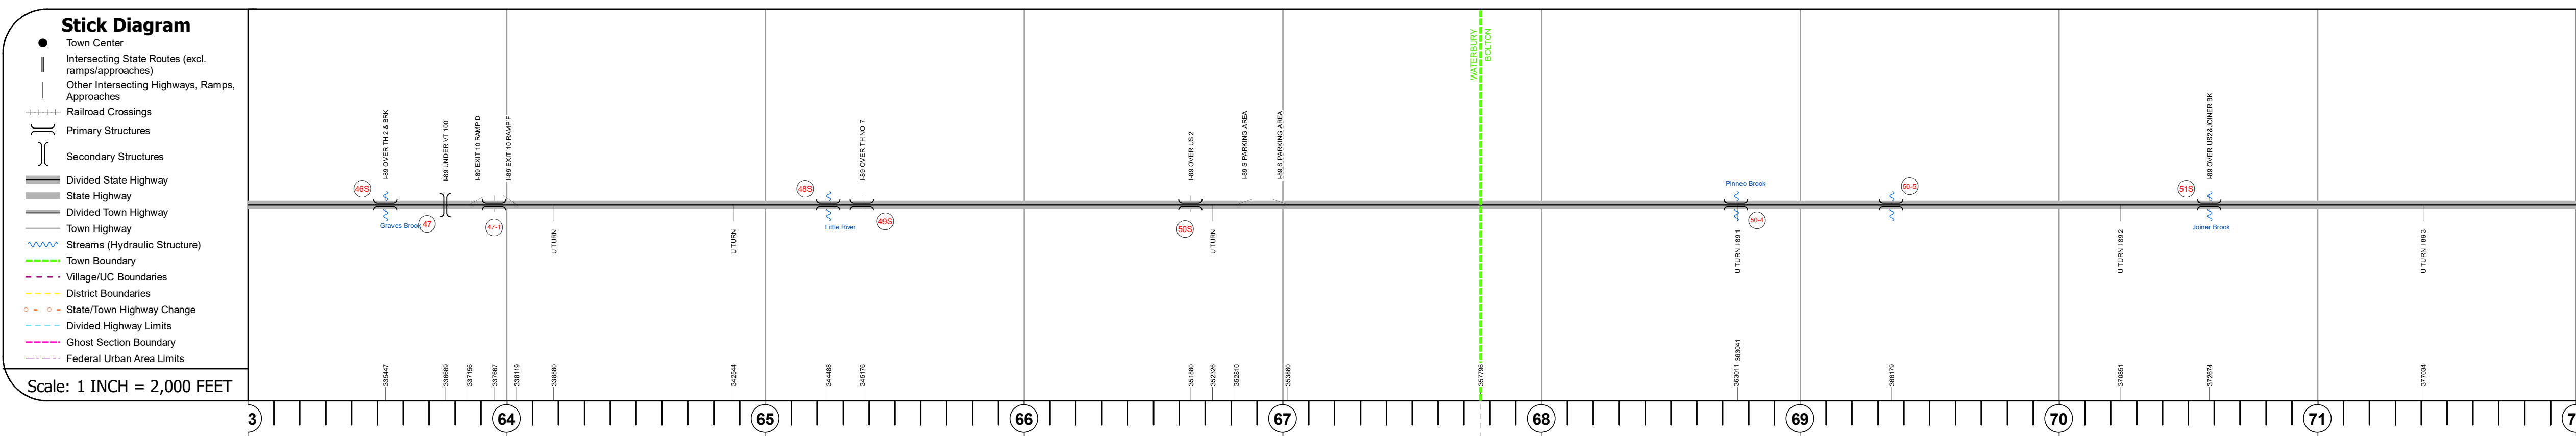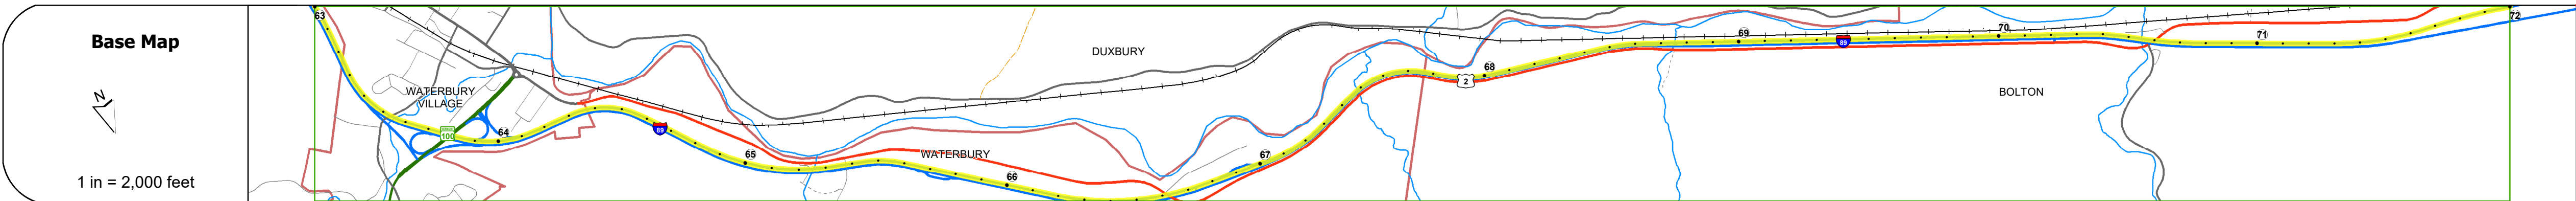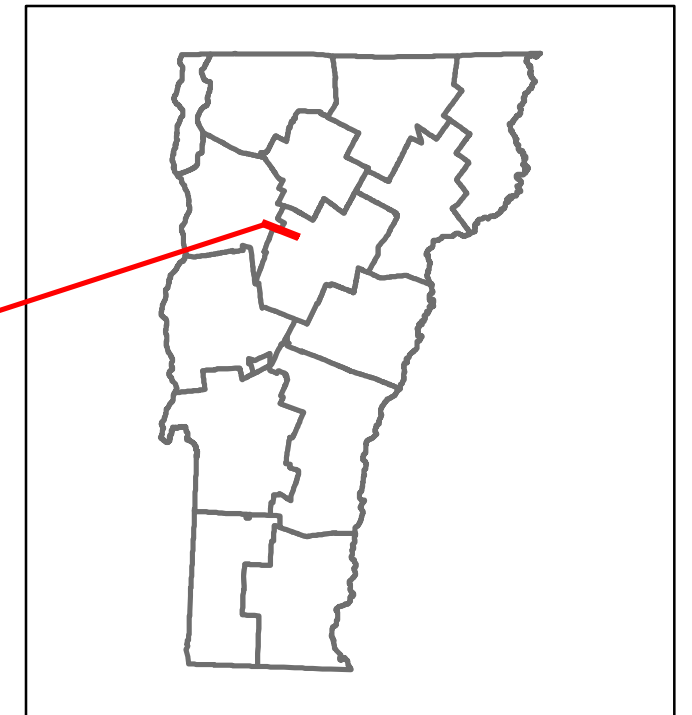

Travellane	Roadway	Lane Count	Base	Subbase
				Two 4" Crushed Stone Base Courses
				24" Crushed Rock
				Two 2 1/2" Crushed Stone Base C

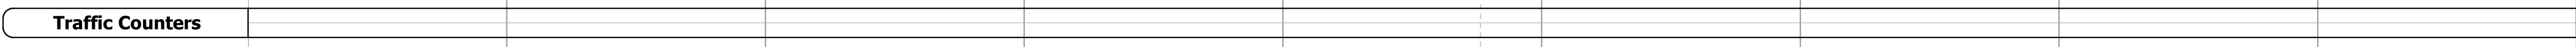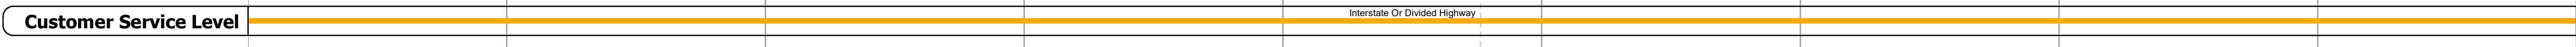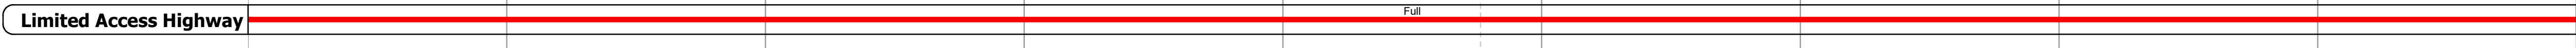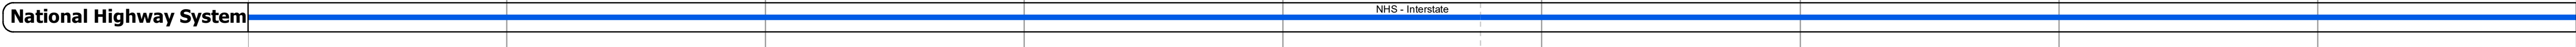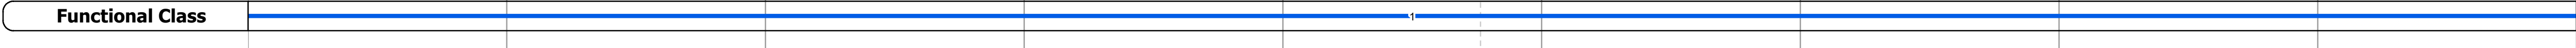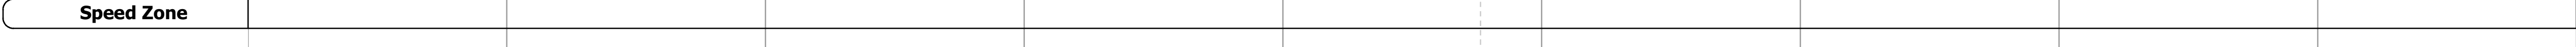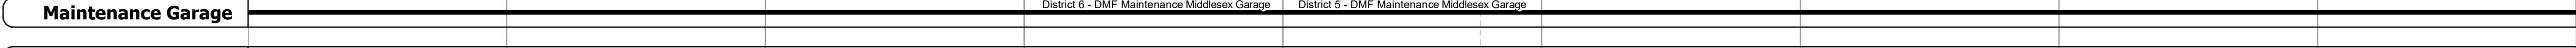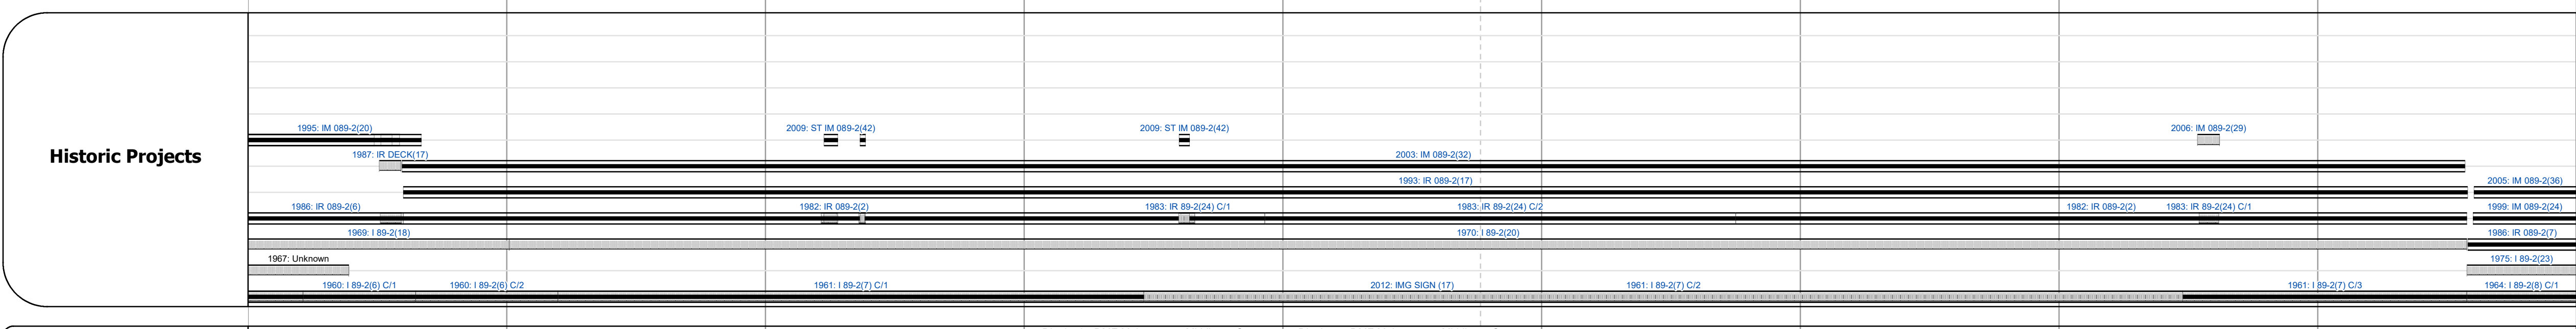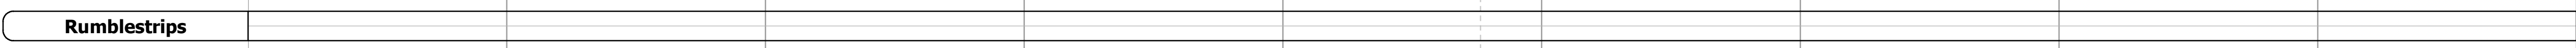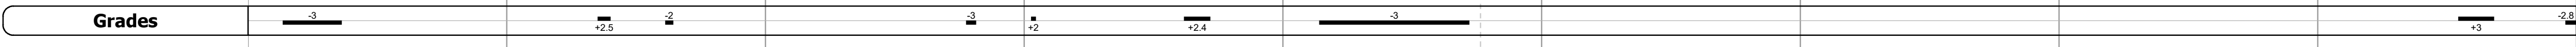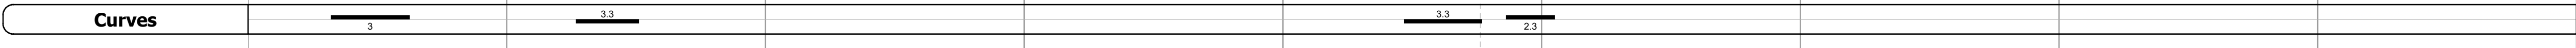

Year	Station 3	Station 64	Station 65	Station 66	Station 67	Station 68	Station 69	Station 70	Station 71	Station 72
2020		9321		6824						9902
2019		12428		9099						14501
2018										
2017										
2016										

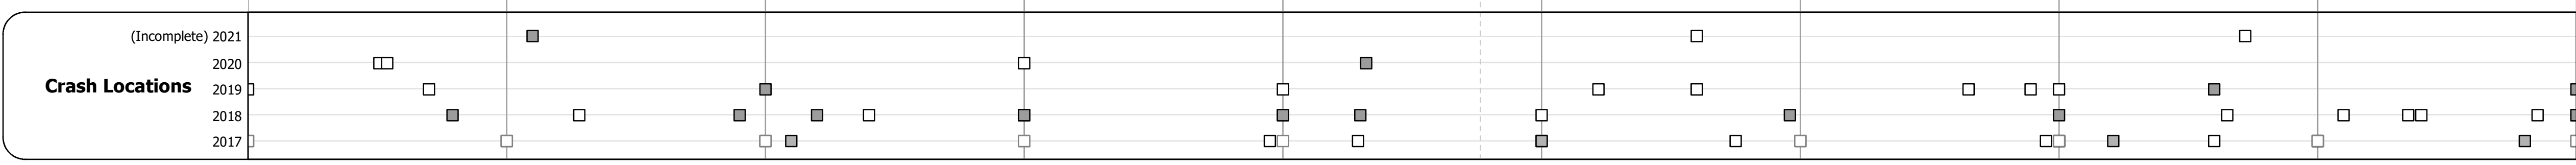

STRUCTURE DESCRIPTIONS

Bridge 46S:
Stringer/multi-beam or girder - 1960
Structure No. 200089046S12182
Length: 370'
Width: 31.5'
Under Clearance: 25.0'
Facility Carried: 189 ML
Structure Type: 5 SPAN ROLLED BEAM
Features Intersected: 189 OVER TH 2 + BRK
Surface: Bituminous
Maintenance/Ownership: State

Bridge 47:
Stringer/multi-beam or girder - 1960
Structure No. 200013019712182
Length: 244'
Facility Carried: VT 00100 ML
Structure Type: 4 SP CONT ROLLED BM
Features Intersected: 189 UNDER VT 100

Bridge 47-1:
Culvert - 1960
Structure No. 30008947-112181
Length: 6'
Under Clearance: 5.0'
Facility Carried: 189
Structure Type: RC PIPE
Features Intersected: WATER MAIN SLEEVE
Maintenance: State

Bridge 48S:
Stringer/multi-beam or girder - 1961
Structure No. 200089048S12182
Length: 301'
Width: 32.0'
Facility Carried: 189 ML
Structure Type: 3 SP CONT WELD FLT G
Features Intersected: LITTLE RIVER
Surface: Bituminous
Maintenance/Ownership: State

Bridge 49S:
Stringer/multi-beam or girder - 1961
Structure No. 200089049S12182
Length: 101'
Width: 44.0'
Under Clearance: 14.92'
Facility Carried: 189 ML
Structure Type: ROLLED BEAM
Features Intersected: 189 OVER TH NO 7
Surface: Bituminous
Maintenance/Ownership: State

Bridge 50S:
Stringer/multi-beam or girder - 1961
Structure No. 200089050S12182
Length: 225'
Width: 32.0'
Under Clearance: 16.0'
Facility Carried: 189 ML
Structure Type: 3 SP CONT WLD GIRDER
Features Intersected: 189 OVER US 2
Surface: Bituminous
Maintenance/Ownership: State

Bridge 50-4:
Culvert - 1961
Structure No. 30008950-404011
Length: 14'
Under Clearance: 12.0'
Facility Carried: 189
Structure Type: RC BOX
Features Intersected: JONAH BRK
Maintenance: State

Bridge 50-5:
Culvert - 1961
Structure No. 30008950-504011
Length: 10'
Under Clearance: 8.0'
Facility Carried: 189
Structure Type: RC BOX
Features Intersected: BROOK
Maintenance: State

Bridge 51S:
Stringer/multi-beam or girder - 1961
Structure No. 200089051S04012
Length: 453'
Width: 32.0'
Under Clearance: 16.33'
Facility Carried: 189 ML
Structure Type: 6 SPN CONT GIR / RB
Features Intersected: 189 OVER US2+JOINER BK
Surface: Bituminous
Maintenance/Ownership: State

Historic Projects <ul style="list-style-type: none"> Unknown Retreatment Resurface Bituminous Mix Skinny Mix Bituminous Seal 	Functional Class <ul style="list-style-type: none"> 1 - Interstate System 2 - Other Freeways and Expressways 3 - Principal Arterial 4 - Minor Arterial 5 - Major Collector 6 - Minor Collector 	Curves <ul style="list-style-type: none"> Left (degrees) Right (degrees) 	Grades <ul style="list-style-type: none"> Special grade up Special grade down 	Traffic Counters <ul style="list-style-type: none"> Continuous (CTC) Weigh-In-Motion (WIM) Short-Term, Scheduled Short-Term, Unscheduled 	Crash Locations <ul style="list-style-type: none"> High Crash Locations (HCL's) HCL No. 1-100 (1-10) HCL No. 101-200 (11-20) HCL No. 201-300 (21-30) HCL No. 301-400 (31-40) HCL No. 401-800 (41-113) 	Mileage by Functional Class By Sheet 89-2 1 - Interstate 9.000	Mileage by Town By Sheet ETE - I089-00005 9.0 of 130.254	DISTRICT 5, 6	TOWN BOLTON, WATERBURY	Date: 11/22/21	ROUTE I-89 ETE mileage: 63.0 to 72.0
Speed Zones 25 30 35 40 45 50 55 60 65						Page Total Mileage: 9.000 mi	Page Total Mileage: 9.0 mi	8 of 15 TWN mileage: 63.0 to 72.0			