





Route Log and Progress Chart

DRAFT

Please Note: Errors and Omissions May Exist.
Contact the VTrans Mapping Section with questions or concerns.

DISTRICT	TOWN	ROUTE
9	DERBY	I-91

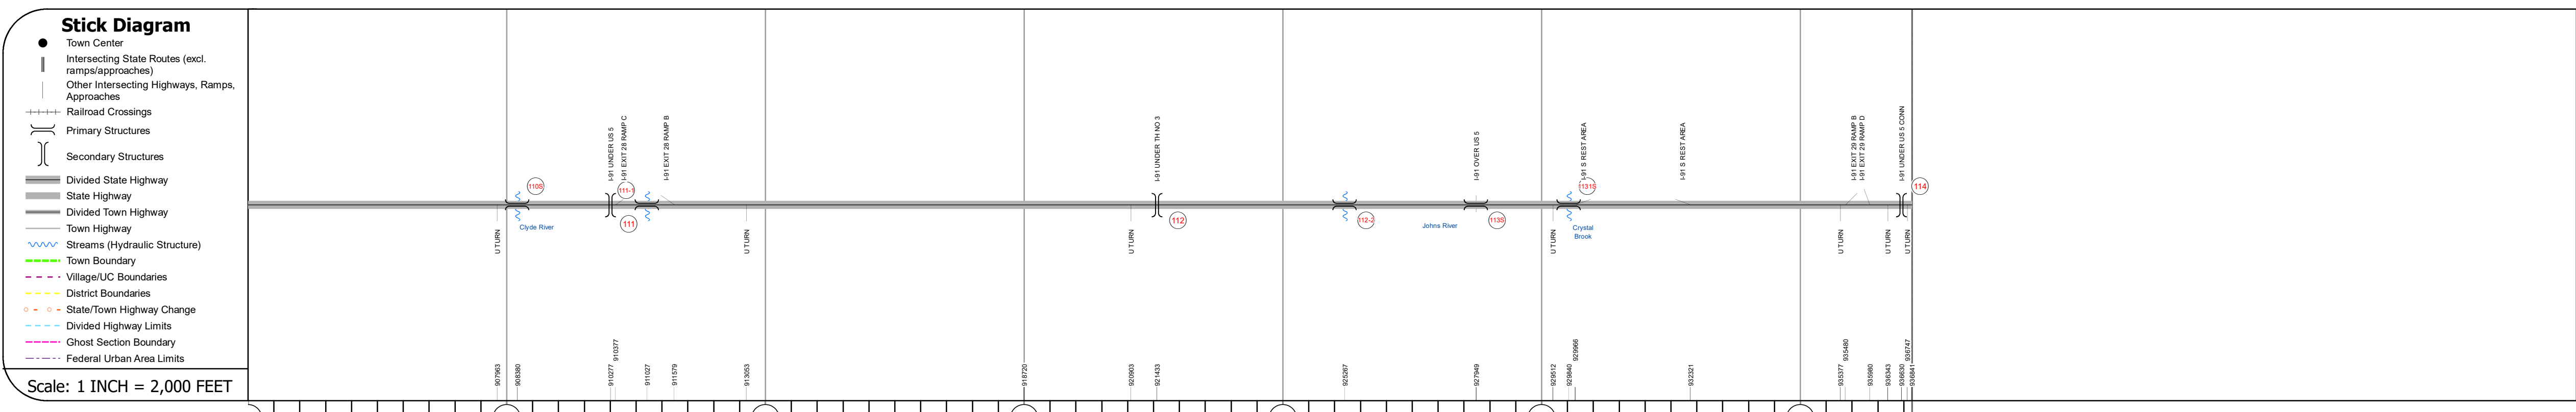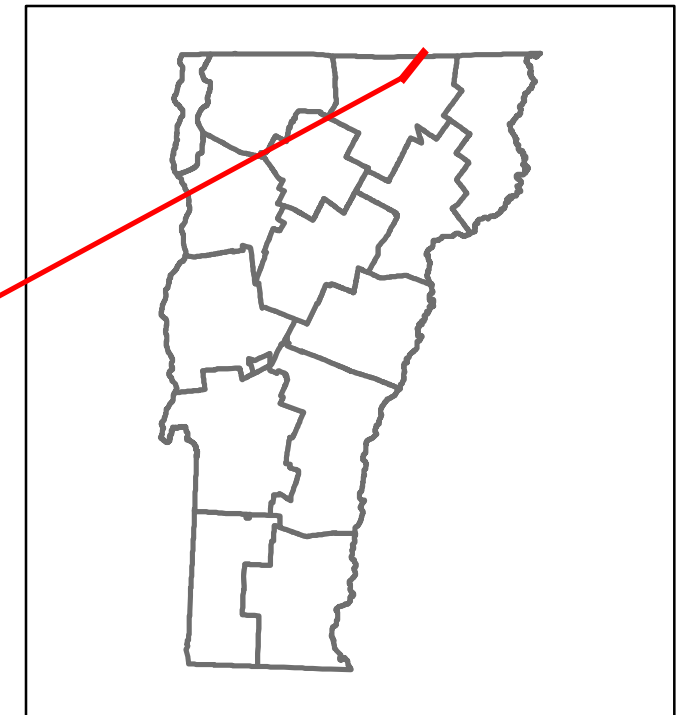

Road Widths	Travellane	Roadway	Lane Count	Base	Subbase
				Two 2 1/2" Plant Mix Base Courses	
				24" Crushed Rock	
				Two 2 1/2" Crushed Stone Base Courses	
				Two 2 1/2" Plan. Mac. C. R.	

Curves	Grades	Guardrails	Rumblestrips
	+3.2		
	+4.8		

Historic Projects
1993 IR DECK(28)
1987 IR 001-311
1969 IR DECK(28)
2006 IM 001-3(41)
1975 191-3(34) STAGE 3
1975 191-3(21)
1982 191-3(3)
2010 IM 091-3(46)

Maintenance Garage
District 9 - DMF Maintenance Derby Garage

Speed Zone

Functional Class
1

National Highway System
NHS - Interstate

Limited Access Highway
Full

Customer Service Level
Interstate Or Divided Highway

Traffic Counters

Speed Zone
25 30 35 40 45 50 55 60 65

Crash Locations

Crash Locations

STRUCTURE DESCRIPTIONS

- Bridge 110S:** Stringer/multi-beam or girder - 1970
Structure No. 200091110S10072
Length: 302'
Width: 38.2'
Facility Carried: 191 ML
Structure Type: 3 SPAN CONT GIRDER
Features Intersected: CLYDE RIVER
Surface: Bituminous
Maintenance/Ownership: State
- Bridge 111:** Stringer/multi-beam or girder - 1970
Structure No. 200034017810072
Length: 331'
Facility Carried: US 05 ML
Structure Type: 4 SP CONT ROLLED BM
Features Intersected: 191 UNDER US 5
- Bridge 111-1:** Culvert - 1963
Structure No. 300091111110071
Length: 7'
Under Clearance: 7.5'
Facility Carried: I91
Structure Type: CGMPP ALUM SLEEVED
Features Intersected: BROOK
Maintenance: State
- Bridge 112:** Stringer/multi-beam or girder - 1962
Structure No. 200319004A10072
Length: 344'
Facility Carried: TR 03 ML
Structure Type: 5 SPAN ROLLED BEAM
Features Intersected: 191 UNDER TH NO 3
- Bridge 112-2:** Culvert - 1962
Structure No. 300091112210071
Length: 8'
Under Clearance: 8.5'
Facility Carried: I91
Structure Type: CGMPP
Features Intersected: BROOK
Maintenance: State
- Bridge 113S:** Stringer/multi-beam or girder - 1969
Structure No. 200091113S10072
Length: 194'
Width: 38.3'
Under Clearance: 18.92'
Facility Carried: 191 ML
Structure Type: 3 SP CONT ROLLED BM
Features Intersected: 191 OVER US 5
Surface: Bituminous
Maintenance/Ownership: State
- Bridge 1131S:** Culvert - 1962
Structure No. 300091H13S10071
Length: 7'
Under Clearance: 7.5'
Facility Carried: I91
Structure Type: CGMPP
Features Intersected: BROOK
Maintenance: State
- Bridge 114:** Stringer/multi-beam or girder - 1962
Structure No. 200318000110072
Length: 318'
Facility Carried: US 05 CONN
Structure Type: 4 SPAN WELDED GIRDER
Features Intersected: 191 UNDER US 5 CONN

Historic Projects <ul style="list-style-type: none"> Unknown Retreatment Resurface Bituminous Mix Skinny Mix Bituminous Seal 	Functional Class <ul style="list-style-type: none"> 1 - Interstate System 2 - Other Freeways and Expressways 3 - Principal Arterial 4 - Minor Arterial 5 - Major Collector 6 - Minor Collector 	Curves <ul style="list-style-type: none"> Left (degrees) Right (degrees) 	Grades <ul style="list-style-type: none"> Left (percent) Right (percent) 	Traffic Counters <ul style="list-style-type: none"> Continuous (CTC) Weigh-In-Motion (WIM) Short-Term, Scheduled Short-Term, Unscheduled 	Crash Locations <ul style="list-style-type: none"> High Crash Locations (HCL's) Sections (& Intersections) HCL No. 1 - 100 (1 - 10) HCL No. 201 - 300 (21 - 30) HCL No. 301 - 400 (31 - 40) HCL No. 401 - 800 (41 - 113) 	Mileage by Functional Class By Sheet 91-3 1 - Interstate 6.432	Mileage by Town By Sheet ETE - I091-00005 6.432 of 177.432	DISTRICT 9	TOWN DERBY	Date: 11/22/21 20 of 20 TWN mileage: 171.0 to 177.432	ROUTE I-91 ETE mileage: 171.0 to 177.432
--	--	--	--	--	---	--	--	----------------------	----------------------	--	--