




Route Log and Progress Chart

DRAFT


Please Note: Errors and Omissions May Exist.
Contact the VTrans Mapping Section with questions or concerns.

DISTRICT	TOWN	ROUTE
7	ST. JOHNSBURY, WATERFORD	I-93

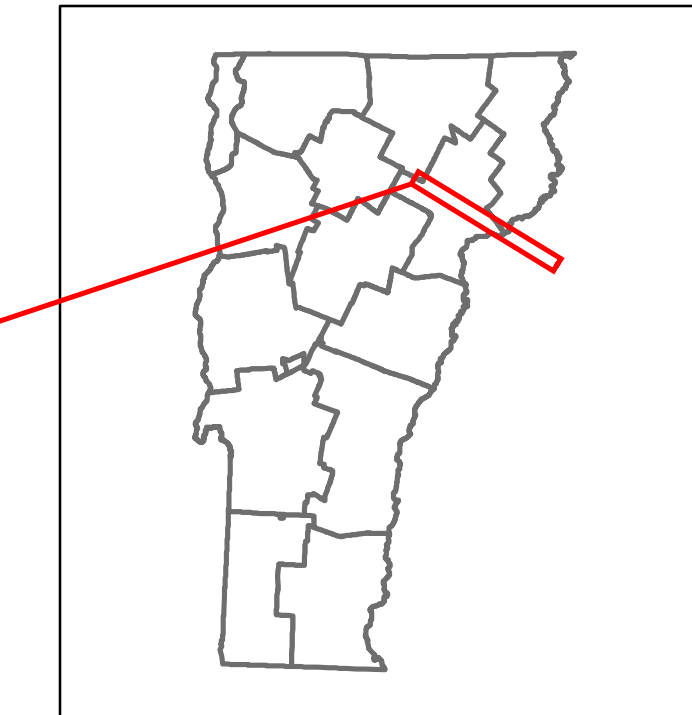

Base Map

1 in = 1.8 miles

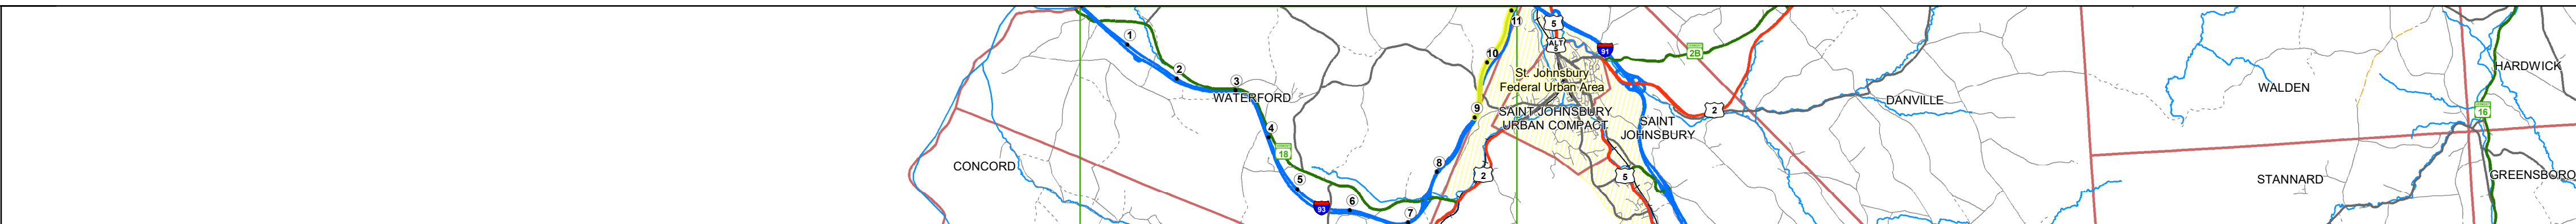

Stick Diagram

- Town Center
- Intersecting State Routes (excl. ramps/approaches)
- Other Intersecting Highways, Ramps, Approaches
- Railroad Crossings
- Primary Structures
- Secondary Structures
- Divided State Highway
- State Highway
- Divided Town Highway
- Town Highway
- Streams (Hydraulic Structure)
- Town Boundary
- Village/IC Boundaries
- District Boundaries
- State/Town Highway Change
- Divided Highway Limits
- Ghost Section Boundary
- Federal Urban Area Limits

Scale: 1 INCH = 2,000 FEET



Road Widths

Travellane	24
Roadway	40
Lane Count	2
Base	Two 2 1/2" Plant Mix Base Courses
Subbase	24" Crushed Stone

Curves

Station	Curve Data
---------	------------

Grades

Station	Grade (%)
---------	-----------

Guardrails

Station	Guardrail Type
---------	----------------

Rumblestrips

Station	Rumblestrip Type
---------	------------------

Historic Projects

Year	Project Description
2015	IM SURF(47)
1999	IM 093-19
1992	(93-19) C3

Maintenance Garage

Station	Garage Location
	District 7 - DMF Maintenance St Johnsbury Garage

Speed Zone

Station	Speed Limit
---------	-------------

Functional Class

Station	Functional Class
---------	------------------

National Highway System

Station	NHS Status
	NHS - Interstate

Limited Access Highway

Station	Limited Access Status
	Full

Customer Service Level

Station	Service Level
	Interstate Or Divided Highway

Traffic Counters

Station	Counter ID
---------	------------

AADT

Year	2020	2019	2018	2017	2016
Value	2852	3356			

Crash Locations

Year	2020	2019	2018	2017
Count	0	0	0	0

STRUCTURE DESCRIPTIONS

Bridge 8:
Stringer/multi-beam or girder - 1982
Structure No. 20031600D803161
Length: 306'
Facility Carried: TR 04
Structure Type: 2 SP CONT WLD PL GIR
Features Intersected: I 93 UNDER TH NO 4

Bridge 8-1S:
Culvert - 1982
Structure No. 3000938-1S03161
Length: 6'
Under Clearance: 4.0'
Facility Carried: I-93
Structure Type: ACCGMPPA
Features Intersected: BROOK
Maintenance: State

Historic Projects

- Unknown
- Bituminous Concrete
- Retreatment
- Resurface
- Bituminous Mix
- Skippy Mix
- Bituminous Seal
- Surface Treated Gravel
- Plant Mix
- Reclaimed Base and Bituminous Concrete
- Concrete
- Gravel

Functional Class

- 1 - Interstate System
- 2 - Other Freeways and Expressways
- 3 - Principal Arterial
- 4 - Minor Arterial
- 5 - Major Collector
- 6 - Minor Collector

Speed Zones

15 20 25 30 35 40 45 50 55 60 65

Curves

- Left
- Right

Grades

- grade up
- grade down

Road Widths

(ft)

Traffic Counters

- Continuous (CTC)
- Weight-In-Motion (WIM)
- Short-Term, Scheduled
- Short-Term, Unscheduled

Crash Locations

High Crash Locations (HCL's)

Sections (& Intersections)

HCL No. 1-100 (1-10) 201-300 (21-30) 301-400 (31-40) 401-500 (41-50) 501-600 (51-60) 601-700 (61-70) 701-800 (71-80) 801-900 (81-90) 901-1000 (91-100)

Mileage by Functional Class By Sheet

93-1	1 - Interstate	2.075
------	----------------	-------

Mileage by Town By Sheet

ETE - I093-00005	2.075 of 11.075
------------------	-----------------

Page Total Mileage: 2.075 mi

DISTRICT

7

TOWN

ST. JOHNSBURY, WATERFORD

Date: 11/22/21

ROUTE

I-93

ETE mileage: 9.0 to 11.075