




# Route Log and Progress Chart


**DRAFT**

Please Note: Errors and Omissions May Exist.  
Contact the VTrans Mapping Section with questions or concerns.

DISTRICT	TOWN	ROUTE
1	READSBORO	Maj-0105

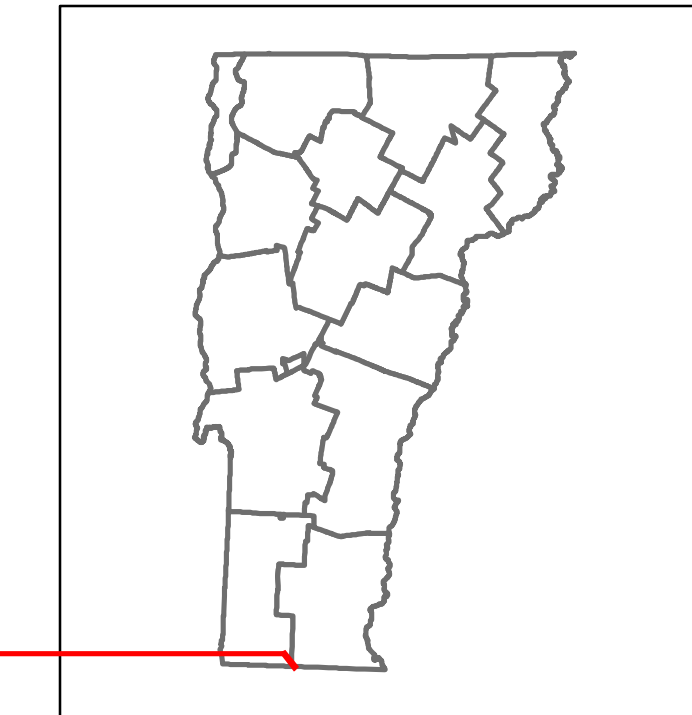

**Maj-0105**

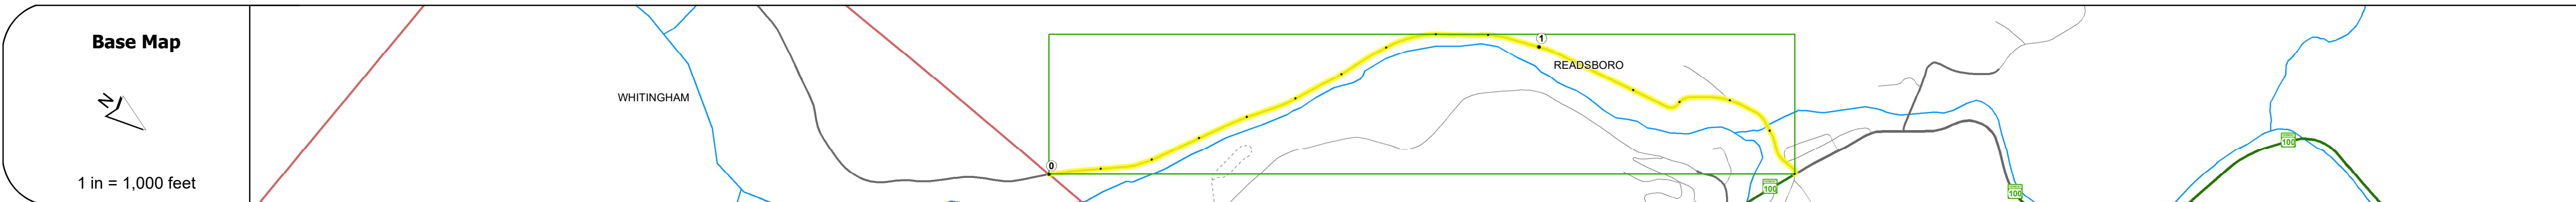

### STRUCTURE DESCRIPTIONS

Bridge 32:  
Stringer/multi-beam or girder - 2013  
Structure No: 200105003202092  
Length: 109'  
Width: 35.7'  
Facility Carried: TR 02 FAS 105  
Structure Type: WELDED PLATE GIRDER  
Features Intersected: W. BR. DEERFIELD RIVER  
Maintenance/Ownership: Town

<b>Road Widths</b>	<table border="1"> <tr> <td>Travellane</td> <td>24</td> <td>22</td> </tr> <tr> <td>Roadway</td> <td>28</td> <td>30</td> </tr> <tr> <td>Lane Count</td> <td>2</td> <td></td> </tr> <tr> <td>Base</td> <td colspan="2">3" Plant Mix base Course</td> </tr> <tr> <td>Subbase</td> <td colspan="2">18" Gravel</td> </tr> </table>	Travellane	24	22	Roadway	28	30	Lane Count	2		Base	3" Plant Mix base Course		Subbase	18" Gravel	
Travellane	24	22														
Roadway	28	30														
Lane Count	2															
Base	3" Plant Mix base Course															
Subbase	18" Gravel															

<b>Curves</b>	7, 28.2, 20, 21
---------------	-----------------

<b>Grades</b>	
---------------	--

<b>Guardrails</b>	
-------------------	--

<b>Rumblestrips</b>	
---------------------	--



<b>Maintenance Garage</b>	
---------------------------	--

<b>Speed Zone</b>	
-------------------	--

<b>Functional Class</b>	5
-------------------------	---

<b>National Highway System</b>	
--------------------------------	--

<b>Limited Access Highway</b>	
-------------------------------	--

<b>Customer Service Level</b>	
-------------------------------	--

<b>Traffic Counters</b>	554, 6200
-------------------------	-----------

<b>AADT</b>	2020: 288, 514; 2019: 340, 607; 2018: 340, 600; 2017: 340, 610; 2016: 313, 493
-------------	--

<b>Crash Locations</b>	(Incomplete) 2021, 2020, 2019, 2018, 2017
------------------------	---

<b>Historic Projects</b> <ul style="list-style-type: none"> <li>Unknown</li> <li>Retreatment</li> <li>Resurface</li> <li>Bituminous Mix</li> <li>Skinny Seal</li> <li>Bituminous Seal</li> <li>Surface Treated Gravel</li> <li>Plant Mix</li> <li>Reclaimed Base and Bituminous Concrete</li> </ul>	<b>Functional Class</b> <ul style="list-style-type: none"> <li>1 - Interstate System</li> <li>2 - Other Freeways and Expressways</li> <li>3 - Principal Arterial</li> <li>4 - Minor Arterial</li> <li>5 - Major Collector</li> <li>6 - Minor Collector</li> </ul>	<b>Curves</b> <ul style="list-style-type: none"> <li>Left (degrees)</li> <li>Right (degrees)</li> </ul>	<b>Grades</b> <ul style="list-style-type: none"> <li>Up (percent)</li> <li>Down (percent)</li> </ul>	<b>Traffic Counters</b> <ul style="list-style-type: none"> <li>Continuous (CTC)</li> <li>Weight-In-Motion (WIM)</li> <li>Short-Term, Scheduled (counter ID)</li> <li>Short-Term, Unscheduled (counter ID)</li> </ul>	<b>Crash Locations</b> <ul style="list-style-type: none"> <li>High Crash Locations (HCL's) Sections (&amp; Intersections)</li> <li>HCL No. 1-100 (1-10), 101-200 (11-20), 201-300 (21-30), 301-400 (31-40), 401-800 (41-113)</li> </ul>	<b>Mileage by Functional Class By Sheet</b> 0105 5 - Major collector 1.600	<b>Mileage by Town By Sheet</b> READSBORO - S01050209 1.6 of 1.6	<b>DISTRICT</b> 1	<b>TOWN</b> READSBORO	<b>Date:</b> 11/19/21	<b>ROUTE</b> Maj-0105 ETE mileage: 1.27 to 2.87
<b>Page Total Mileage: 1.600 mi</b>							<b>Page Total Mileage: 1.6 mi</b>				

For More Information Contact - Vermont Agency of Transportation, Policy, Planning and Intermodal Development Division - Mapping Section, 1 National Life Drive, Montpelier, VT 05633-5001 Telephone: 802-828-2600.