




Route Log and Progress Chart


DRAFT

Please Note: Errors and Omissions May Exist.
Contact the VTrans Mapping Section with questions or concerns.

DISTRICT	TOWN	ROUTE
1	DOVER	Maj-0106

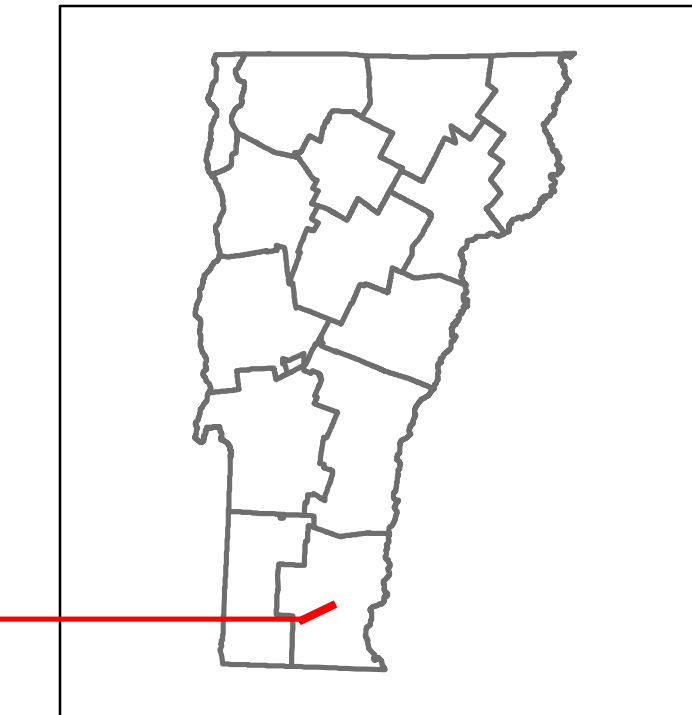

Maj-0106

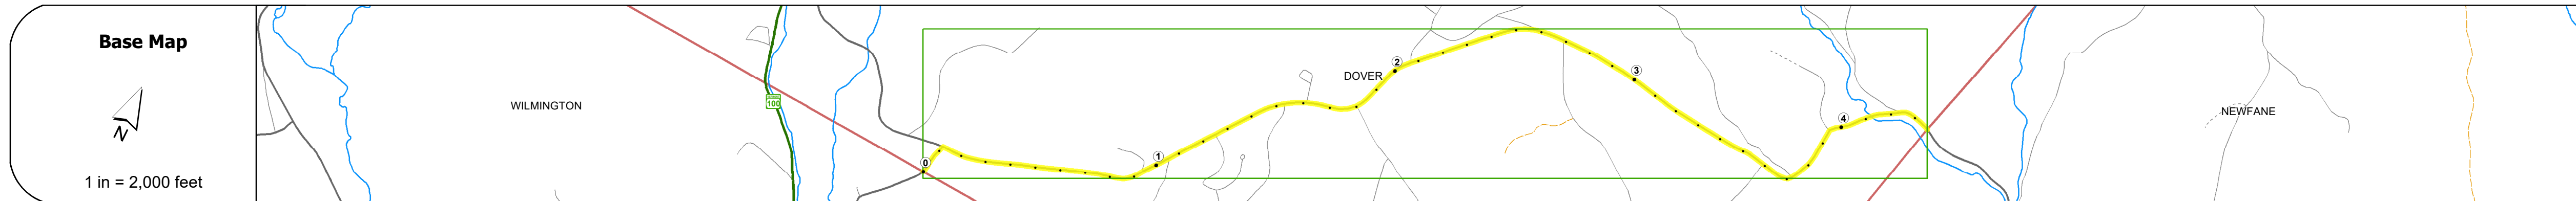

STRUCTURE DESCRIPTIONS

Bridge 13D:
Tee Beam - 1929
Structure No. 200106013D13042
Length: 28'
Width: 20.7'
Facility Carried: TR 01 FAS 106
Structure Type: CONCRETE T-BEAM
Features Intersected: ROCK RIVER
Surface: Bituminous
Maintenance/Ownership: Town

Road Widths	Travellane: 23, 28 Roadway Lane Count: 2 Base: 15' - 18' Gravel
Curves	26.1
Grades	
Guardrails	
Rumblestrips	
Historic Projects	Timeline showing projects from 1967 to 2007, including 1967 SA, 1972 Unknown, 1973 Unknown, 1974 Unknown, 1975 Unknown, 1976 Unknown, 1977 Unknown, 1978 Unknown, 1979 Unknown, 1980 Unknown, 1989 Unknown, 1991 S 01562, 1997 SA, 1998 Unknown, 1999 Unknown, 2007 HES 010653.
Maintenance Garage	
Speed Zone	
Functional Class	5
National Highway System	
Limited Access Highway	
Customer Service Level	
Traffic Counters	X356
AADT	2020: 905, 1069, 1200, 1200, 1133 2019: 1486, 1755, 1800, 1800, 1700 2018: 842, 994, 1000, 1000, 977 2017: 991, 1170, 1200, 1200, 1167 2016: 991, 1170, 1200, 1200, 1167
Crash Locations	(Incomplete) 2021: HCL Section No. 52 2020: HCL Section No. 63 2019: HCL Section No. 63 2018: HCL Section No. 63 2017: HCL Section No. 63

Historic Projects <ul style="list-style-type: none"> Unknown Bituminous Concrete Retreatment Resurface Bituminous Mix Skimny Mix Bituminous Seal 	Functional Class <ul style="list-style-type: none"> 1 - Interstate System 2 - Other Freeways and Expressways 3 - Principal Arterial 4 - Minor Arterial 5 - Major Collector 6 - Minor Collector 	Curves <ul style="list-style-type: none"> Left (degrees) Right 	Grades <ul style="list-style-type: none"> grade up grade down 	Traffic Counters <ul style="list-style-type: none"> Continuous (CTC) Weight-In-Motion (WIM) Short-Term, Scheduled Short-Term, Unscheduled 	Crash Locations <ul style="list-style-type: none"> High Crash Locations (HCL's) Sections (& Intersections) HCL No. 1 - 100 (1 - 10) HCL No. 101 - 200 (11 - 20) HCL No. 201 - 300 (21 - 30) HCL No. 301 - 400 (31 - 40) HCL No. 401 - 800 (41 - 113) 	Mileage by Functional Class By Sheet 0106 5 - Major collector 4.370	Mileage by Town By Sheet DOVER - S01061304 4.37 of 4.37	DISTRICT 1	TOWN DOVER	Date: 11/19/21	ROUTE Maj-0106 ETE mileage: 0.92 to 5.29
Legend Speed Zones 25 30 35 40 45 50 55 60 65						Page Total Mileage: 4.370 mi		Page Total Mileage: 4.37 mi		1 of 1 TWN mileage: 0.0 to 4.37	