





# Route Log and Progress Chart

**DRAFT**

Please Note: Errors and Omissions May Exist.  
Contact the VTrans Mapping Section with questions or concerns.

DISTRICT	TOWN	ROUTE
2	WINDHAM	Maj-0123

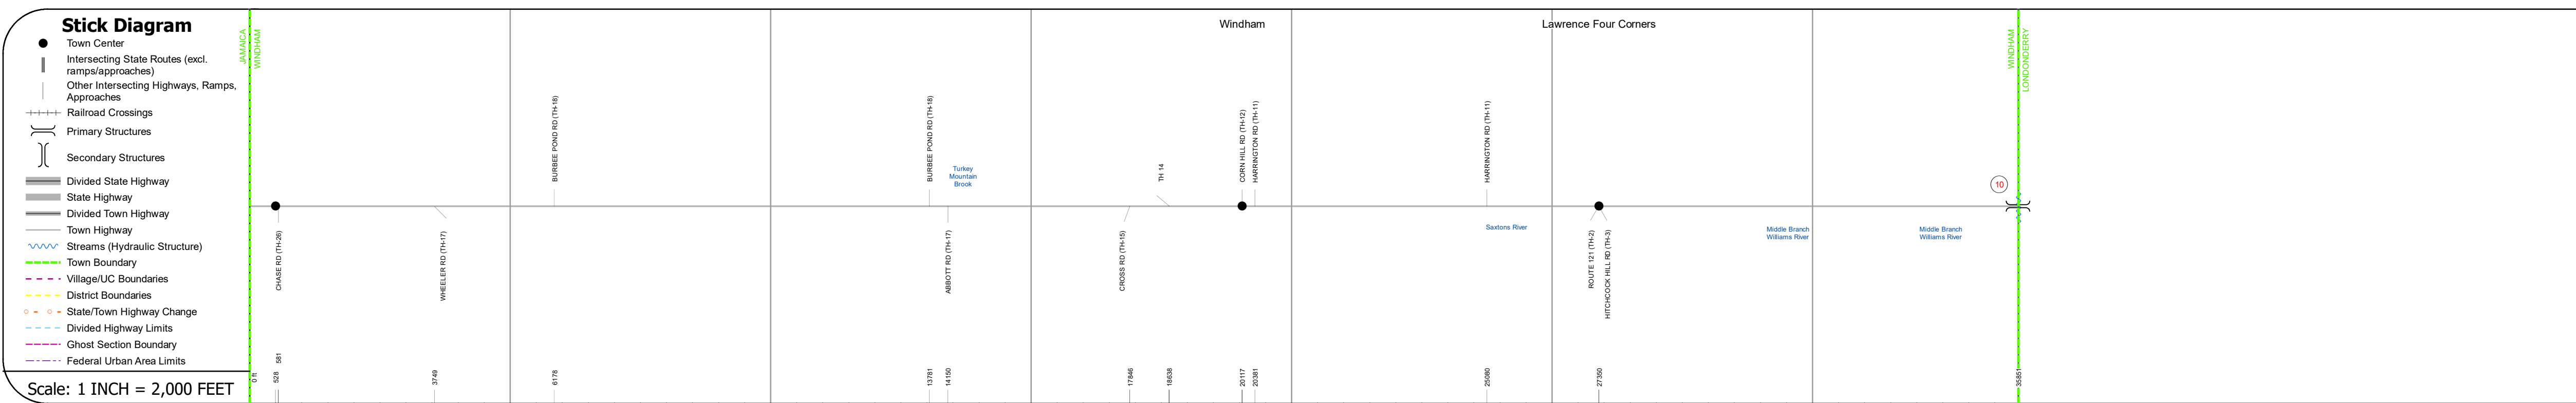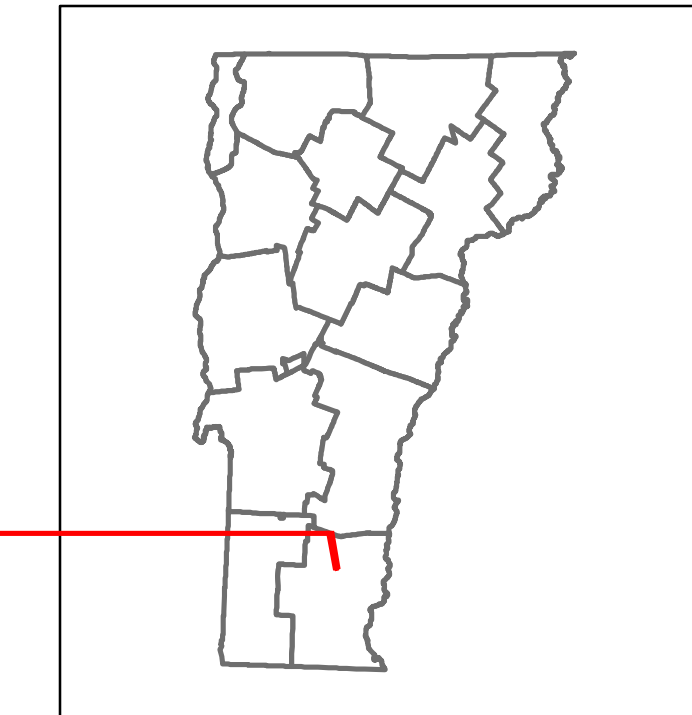

## STRUCTURE DESCRIPTIONS

**Bridge 10:**  
Slab - 1961  
Structure No. 200123001013232  
Length: 25'  
Width: 30.7'  
Facility Carried: TR 02 FAS 123  
Structure Type: CONCRETE SLAB  
Features Intersected: MID. BR WILLIAMS RIVER  
Surface: Bituminous  
Maintenance/Ownership: Town

<b>Road Widths</b>	Travellane: 25', Roadway: 25', Lane Count: 2, Base: 18" Gravel, Subbase: 15" - 18" Gravel
<b>Curves</b>	11.1, 8.5, 4, 8, 3, 10, 4
<b>Grades</b>	
<b>Guardrails</b>	
<b>Rumblestrips</b>	
<b>Historic Projects</b>	Timeline showing projects from 1950 to 1985, including 1950 SA, 1958 SA, 1962 SA, 1975 Unknown, 1978 Unknown, 1983 Unknown, 1985 Unknown, 1987 Unknown, 1988 S 012321 SA, 1989 S 012321 SA, 1991 S 012321 SA.
<b>Maintenance Garage</b>	
<b>Speed Zone</b>	
<b>Functional Class</b>	5 - Major Collector
<b>National Highway System</b>	
<b>Limited Access Highway</b>	
<b>Customer Service Level</b>	
<b>Traffic Counters</b>	X303, X302, X442, X313, X31X315
<b>AADT</b>	2020: 276, 2019: 326, 2018: 560, 2017: 570, 2016: 537
<b>Crash Locations</b>	(Incomplete) 2021, 2020, 2019, 2018, 2017

<b>Historic Projects</b> <ul style="list-style-type: none"> <li>Unknown</li> <li>Bituminous Concrete</li> <li>Retreatment</li> <li>Resurface</li> <li>Bituminous Mix</li> <li>Skiny Mix</li> <li>Bituminous Seal</li> </ul>	<b>Functional Class</b> <ul style="list-style-type: none"> <li>1 - Interstate System</li> <li>2 - Other Freeways and Expressways</li> <li>3 - Principal Arterial</li> <li>4 - Minor Arterial</li> <li>5 - Major Collector</li> <li>6 - Minor Collector</li> </ul>	<b>Curves</b> <ul style="list-style-type: none"> <li>Left (degrees)</li> <li>Right (degrees)</li> </ul>	<b>Grades</b> <ul style="list-style-type: none"> <li>Left (percent) grade up</li> <li>Right (percent) grade down</li> </ul>	<b>Traffic Counters</b> <ul style="list-style-type: none"> <li>Continuous (CTC)</li> <li>Weigh-In-Motion (WIM)</li> <li>Short-Term, Scheduled</li> <li>Short-Term, Unscheduled</li> </ul>	<b>Crash Locations</b> <ul style="list-style-type: none"> <li>High Crash Locations (HCL's) Sections (&amp; Intersections)</li> <li>HCL No. 1-100 (1-10)</li> <li>HCL No. 101-200 (11-20)</li> <li>HCL No. 201-300 (21-30)</li> <li>HCL No. 301-400 (31-40)</li> <li>HCL No. 401-800 (41-113)</li> </ul>	<b>Mileage by Functional Class By Sheet</b> 0123 5 - Major Collector 6.790	<b>Mileage by Town By Sheet</b> WINDHAM - S01231323 6.79 of 6.79	<b>DISTRICT</b> 2	<b>TOWN</b> WINDHAM	<b>Date:</b> 11/16/21	<b>ROUTE</b> Maj-0123
<b>Page Total Mileage: 6.790 mi</b>										<b>1 of 1</b> TWN mileage: 0.0 to 6.79	<b>ETE mileage:</b> 3.11 to 9.9

For More Information Contact - Vermont Agency of Transportation, Policy, Planning and Intermodal Development Division - Mapping Section, 1 National Life Drive, Montpelier, VT 05633-5001 Telephone: 802-828-2600.