
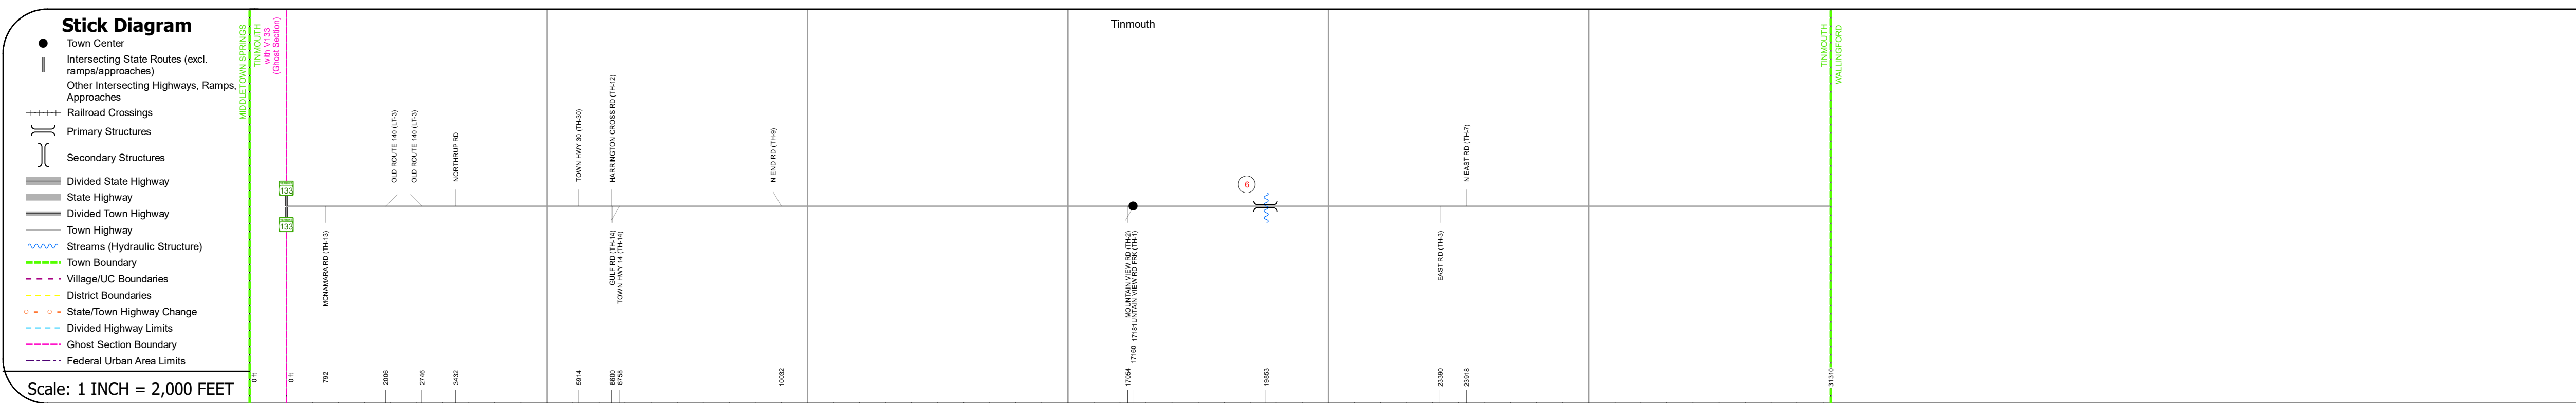


DISTRICT	TOWN	ROUTE
3	TINMOUTH	Maj-0138

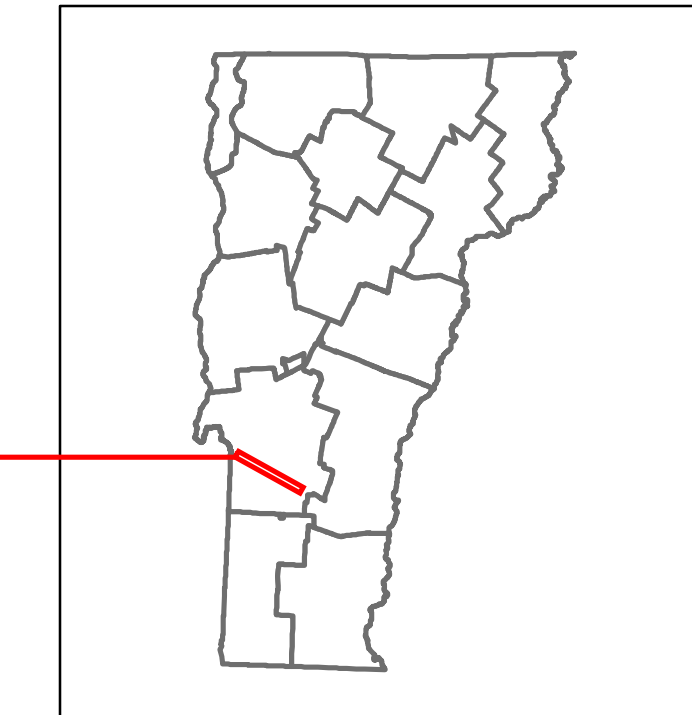

STRUCTURE DESCRIPTIONS

Bridge 6:
Tee Beam - 1938
Structure No: 200138000611242
Length: 49'
Width: 22.0'
Facility Carried: TR 01 FAS 138
Structure Type: CONCRETE T-BEAM
Features Intersected: CLARENDON RIVER
Surface: Bituminous
Maintenance/Ownership: Town

Road Widths	Travellane	26															
Roadway		22															
Lane Count		2															
Base																	
Subbase																	
Curves																	
Grades																	
Guardrails																	
Rumblestrips																	
Historic Projects																	
Maintenance Garage																	
Speed Zone																	
Functional Class	5																
National Highway System																	
Limited Access Highway																	
Customer Service Level																	
Traffic Counters		R324															
AADT	<table border="1"> <tr><td>2020</td><td>453</td><td>859</td></tr> <tr><td>2019</td><td>535</td><td>1014</td></tr> <tr><td>2018</td><td>530</td><td>1000</td></tr> <tr><td>2017</td><td>540</td><td>1000</td></tr> <tr><td>2016</td><td>527</td><td>1033</td></tr> </table>	2020	453	859	2019	535	1014	2018	530	1000	2017	540	1000	2016	527	1033	
2020	453	859															
2019	535	1014															
2018	530	1000															
2017	540	1000															
2016	527	1033															
Crash Locations																	

Historic Projects <ul style="list-style-type: none"> Unknown Bituminous Concrete Retreatment Resurface Bituminous Mix Skinny Mix Bituminous Seal 	Functional Class <ul style="list-style-type: none"> 1 - Interstate System 2 - Other 3 - Principal Arterial 4 - Minor Arterial 5 - Major Collector 6 - Minor Collector 	Curves <ul style="list-style-type: none"> Left (degrees) Right (degrees) 	Grades <ul style="list-style-type: none"> down up 	Traffic Counters <ul style="list-style-type: none"> Continuous (CTC) Weigh-In-Motion (WIM) Short-Term, Scheduled Short-Term, Unscheduled 	Crash Locations <ul style="list-style-type: none"> High Crash Locations (HCL's) Sections (& Intersections) 	Mileage by Functional Class By Sheet 0138 5 - Major Collector 5.930	Mileage by Town By Sheet TINMOUTH - S01381124 Ghost Section - (VT-133, MM 2.367 to 2.508) 5.93 of 5.93
Legend Speed Zones 15 20 25 30 35 40 45 50 55 60 65						Page Total Mileage: 5.93 mi	

DISTRICT	TOWN	Date: 11/16/21	ROUTE
3	TINMOUTH	1 of 1 ETE mileage: 0.0 to 5.93	Maj-0138 ETE mileage: 8.17 to 14.1