




Route Log and Progress Chart


DRAFT

Please Note: Errors and Omissions May Exist.
Contact the VTrans Mapping Section with questions or concerns.

DISTRICT	TOWN	ROUTE
7	CORINTH	Maj-0193

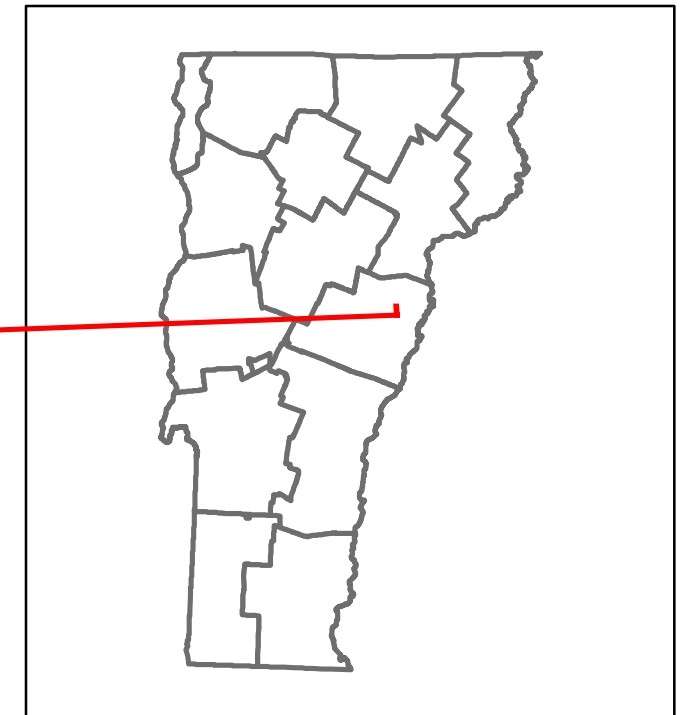

Maj-0193

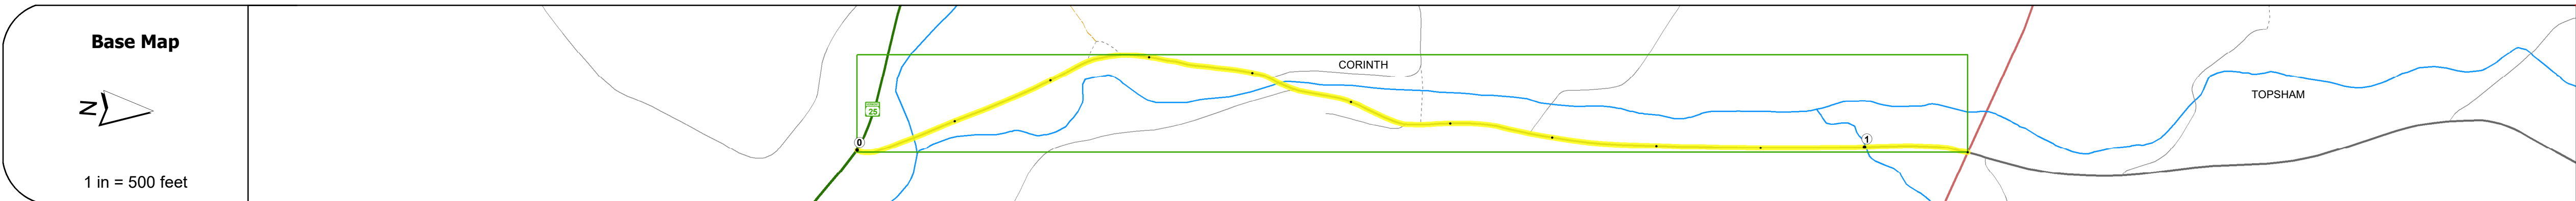

STRUCTURE DESCRIPTIONS

Bridge 10C:
Slab - 1925
Structure No. 200193010C09052
Length: 72'
Width: 22.9'
Facility Carried: TR 01 FAS 193
Structure Type: 2 SP CONT CONC SLAB
Features Intersected: WAITS RIVER
Surface: Bituminous
Maintenance/Ownership: Town

Bridge 8:
Tee Beam - 1934
Structure No. 20019300809052
Length: 49'
Width: 20.0'
Facility Carried: TR 01 FAS 193
Structure Type: CONCRETE T-BEAM
Features Intersected: TABOR BROOK
Surface: Bituminous
Maintenance/Ownership: Town

Road Widths	Travellane	18
	Roadway	18
	Lane Count	2
	Base	
	Subbase	

Curves	2.9
---------------	-----

Grades	
---------------	--

Guardrails	
-------------------	--

Rumblestrips	
---------------------	--

Historic Projects	
	2004 TH2 9352

Maintenance Garage	
---------------------------	--

Speed Zone	
-------------------	--

Functional Class	5
-------------------------	---

National Highway System	
--------------------------------	--

Limited Access Highway	
-------------------------------	--

Customer Service Level	
-------------------------------	--

Traffic Counters	N313
-------------------------	------

AADT	2020	1162
	2019	1372
	2018	1400
	2017	1400
	2016	1400

Crash Locations	(Incomplete) 2021	
	2020	
	2019	
	2018	
	2017	

Historic Projects Unknown, Retreatment, Resurface, Bituminous Mix, Skiny Mix, Bituminous Seal, Surface Treated Gravel, Plant Mix, Reclaimed Base and Bituminous Concrete	Functional Class 1- Interstate System, 2- Other Freeways and Expressways, 3- Principal Arterial, 4- Minor Arterial, 5- Major Collector, 6- Minor Collector	Curves Left (degrees), Right (degrees), Grades (degrees)	Traffic Counters Continuous (CTC), Weigh-In-Motion (WIM), Short-Term, Scheduled, Short-Term, Unscheduled	Crash Locations High Crash Locations (HCL's) Sections (& Intersections)	Mileage by Functional Class By Sheet 0193 5 - Major Collector 1.100	Mileage by Town By Sheet CORINTH - S01930905 1.1 of 1.1	DISTRICT 7	TOWN CORINTH	Date: 11/19/21	ROUTE Maj-0193
					Road Widths (ft)	Legend AADT (AADT)				