




Route Log and Progress Chart

DRAFT

Please Note: Errors and Omissions May Exist.
Contact the VTrans Mapping Section with questions or concerns.


DISTRICT	TOWN	ROUTE
1	DOVER	Maj-0222

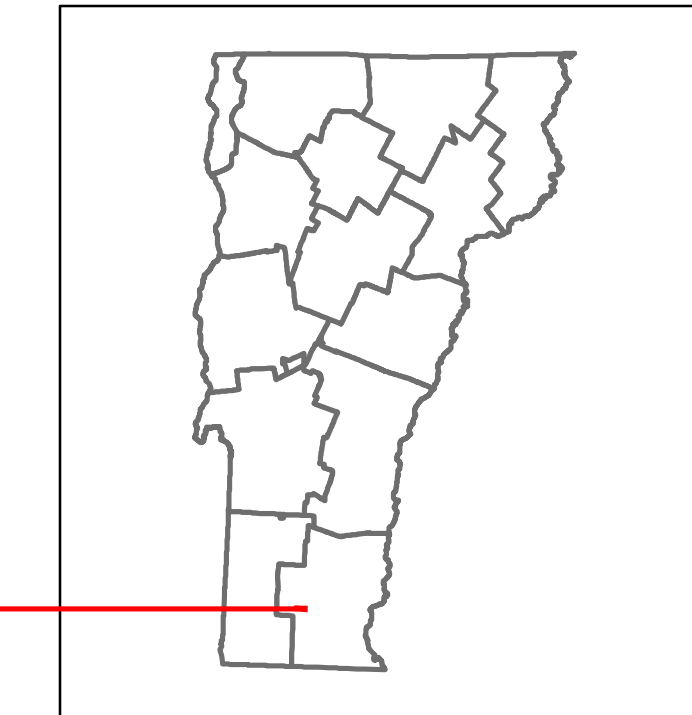

Maj-0222

Base Map

1 in = 500 feet

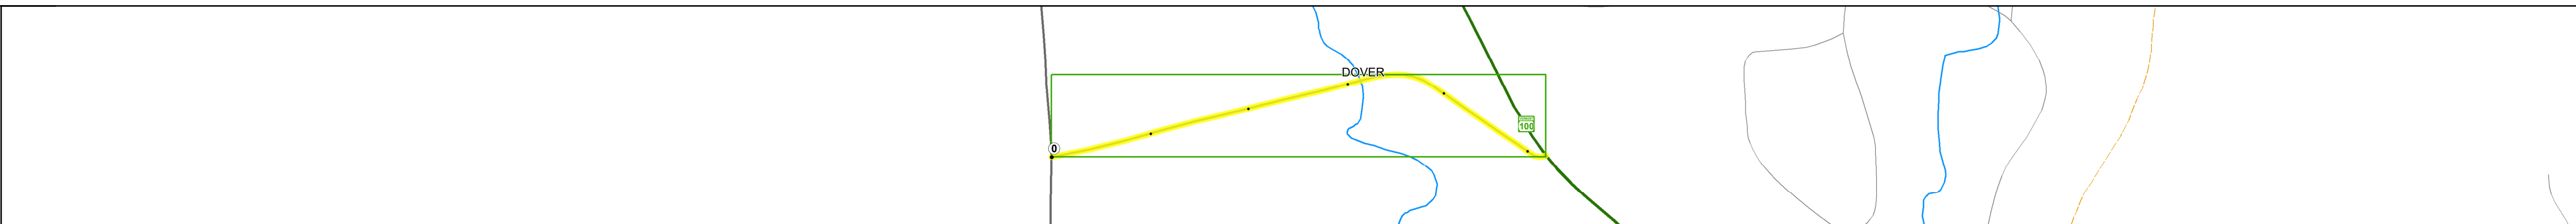

Stick Diagram

- Town Center
- Intersecting State Routes (excl. ramps/approaches)
- Other Intersecting Highways, Ramps, Approaches
- Railroad Crossings
- Primary Structures
- Secondary Structures
- Divided State Highway
- State Highway
- Divided Town Highway
- Town Highway
- Streams (Hydraulic Structure)
- Town Boundary
- Village/IC Boundaries
- District Boundaries
- State/Town Highway Change
- Divided Highway Limits
- Ghost Section Boundary
- Federal Urban Area Limits

Scale: 1 INCH = 1,000 FEET



STRUCTURE DESCRIPTIONS

Bridge 30:
Truss - thru - 1992
Structure No. 200222003013042
Length: 52'
Width: 25.9'
Facility Carried: TR 03 FAS 222 FH1
Structure Type: KING POST TRUSS
Features Intersected: N BR DEERFIELD RIVER
Surface: Bituminous
Maintenance/Ownership: Town

Road Widths	Travellane: 18, 20, 21, 20 Roadway: 18, 20, 21, 20 Lane Count: 2 Base Subbase
--------------------	---

Curves	17.5
---------------	------

Grades	
---------------	--

Guardrails	
-------------------	--

Rumblestrips	
---------------------	--

Historic Projects	1903 BR2 1441(17)
--------------------------	-------------------

Maintenance Garage	
---------------------------	--

Speed Zone	
-------------------	--

Functional Class	5
-------------------------	---

National Highway System	
--------------------------------	--

Limited Access Highway	
-------------------------------	--

Customer Service Level	
-------------------------------	--

Traffic Counters	X358
-------------------------	------

AADT	2020: 1280 2019: 1476 2018: 1500 2017: 1500 2016: 1333
-------------	--

Crash Locations	(Incomplete) 2021 2020 2019 2018 2017
------------------------	---

Historic Projects

- Unknown
- Bituminous Concrete
- Retreatment
- Resurface
- Bituminous Mix
- Skinny Mix
- Bituminous Seal
- Surface Treated Gravel
- Plant Mix
- Reclaimed Base and Bituminous Concrete
- Concrete
- Gravel

Functional Class

- 1 - Interstate System
- 2 - Other Freeways and Expressways
- 3 - Principal Arterial
- 4 - Minor Arterial
- 5 - Major Collector
- 6 - Minor Collector

Speed Zones

15 20 25 30 35 40 45 50 55 60 65

Curves

Left (degrees) Right (degrees)

Grades

Left (percent) Right (percent)

grade up grade down

Road Widths

(ft)

Traffic Counters

Continuous (CTC)

Weigh-In-Motion (WIM)

Short-Term, Scheduled (counter ID)

Short-Term, Unscheduled (counter ID)

Crash Locations

High Crash Locations (HCL's)

Sections (& Intersections)

HCL No. 201 - 300 (21 - 30)

1 - 100 (1 - 10) 301 - 400 (31 - 40)

101 - 200 (11 - 20) 401 - 800 (41 - 113)

AADT (AADT)

1 - 100 (1 - 10) 301 - 400 (31 - 40)

101 - 200 (11 - 20) 401 - 800 (41 - 113)

Mileage by Functional Class By Sheet

0222 5 - Major Collector 0.520

Mileage by Town By Sheet

DOVER - S02221304 0.52 of 0.52

Page Total Mileage: 0.52 mi

DISTRICT	TOWN	Date: 11/19/21	ROUTE
1	DOVER	1 of 1 TWN mileage: 0.0 to 0.52	Maj-0222 ETE mileage: 0.0 to 0.52