




# Route Log and Progress Chart


**DRAFT**

Please Note: Errors and Omissions May Exist.  
Contact the VTrans Mapping Section with questions or concerns.

DISTRICT	TOWN	ROUTE
6	WATERBURY	Min-0712

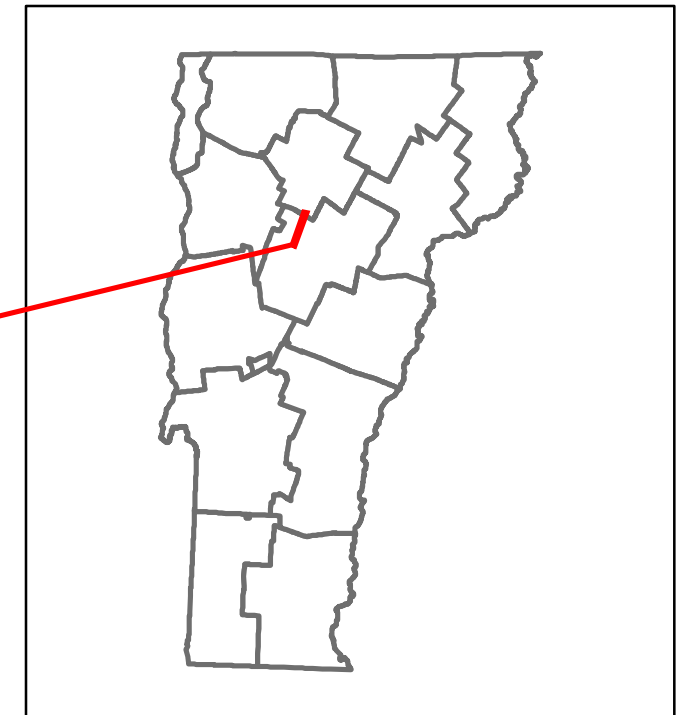

Min-0712

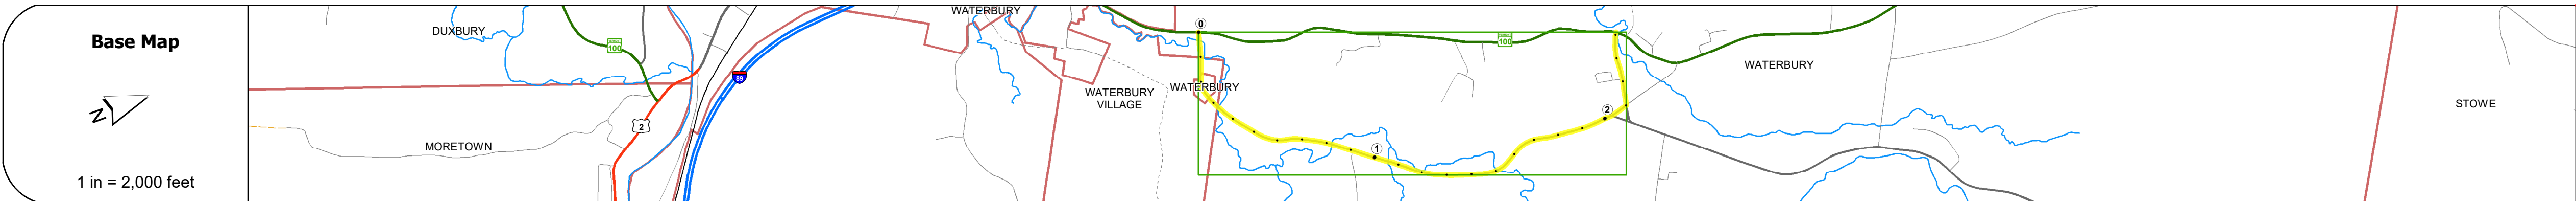

## STRUCTURE DESCRIPTIONS

**Bridge 5:**  
Stringer/multi-beam or girder - 1938  
Structure No. 101218000512181  
Length: 69'  
Width: 20.7'  
Facility Carried: C2001  
Structure Type: ROLLED BEAM  
Features Intersected: THATCHER BROOK  
Surface: Bituminous  
Maintenance/Ownership: Town

**Bridge 3:**  
Tee Beam - 1937  
Structure No. 101218000312181  
Length: 54'  
Width: 19.7'  
Facility Carried: C2001  
Structure Type: CONCRETE T-BEAM  
Features Intersected: THATCHER BROOK  
Surface: Bituminous  
Maintenance/Ownership: Town

**Bridge 4:**  
Stringer/multi-beam or girder - 1953  
Structure No. 101218000412181  
Length: 84'  
Width: 25.3'  
Facility Carried: C2001  
Structure Type: ROLLED BEAM  
Features Intersected: THATCHER BROOK  
Surface: Bituminous  
Maintenance/Ownership: Town

**Bridge 2:**  
Stringer/multi-beam or girder - 1944  
Structure No. 101218000212181  
Length: 55'  
Width: 26.0'  
Facility Carried: C2001  
Structure Type: STEEL BEAM  
Features Intersected: THATCHER BROOK  
Surface: Bituminous  
Maintenance/Ownership: Town

<b>Road Widths</b>	Travellane	22
	Roadway	22
	Lane Count	2
	Base	
	Subbase	

<b>Curves</b>	
---------------	--

<b>Grades</b>	
---------------	--

<b>Guardrails</b>	
-------------------	--

<b>Rumblestrips</b>	
---------------------	--

<b>Historic Projects</b>	
--------------------------	--

<b>Maintenance Garage</b>	
---------------------------	--

<b>Speed Zone</b>	
-------------------	--

<b>Functional Class</b>	6
-------------------------	---

<b>National Highway System</b>	
--------------------------------	--

<b>Limited Access Highway</b>	
-------------------------------	--

<b>Customer Service Level</b>	
-------------------------------	--

<b>Traffic Counters</b>	
-------------------------	--

<b>AADT</b>	2020	
	2019	
	2018	
	2017	
	2016	

<b>Crash Locations</b>	(Incomplete) 2021	
	2020	
	2019	
	2018	
	2017	

<b>Historic Projects</b> Unknown, Retreatment, Resurface, Bituminous Mix, Skiny Mix, Bituminous Seal, Surface Treated Gravel, Plant Mix, Reclaimed Base and Bituminous Concrete	<b>Functional Class</b> 1- Interstate System, 2- Other Freeways and Expressways, 3- Principal Arterial, 4- Minor Arterial, 5- Major Collector, 6- Minor Collector	<b>Curves</b> Left (degrees), Right (degrees), Grades (degrees), grade up, grade down	<b>Traffic Counters</b> Continuous (CTC), Weigh-In-Motion (WIM), Short-Term, Scheduled, Short-Term, Unscheduled	<b>Crash Locations</b> High Crash Locations (HCL's) Sections (& Intersections)	<b>Mileage by Functional Class By Sheet</b> 0712 6 - minor collector 2.410	<b>Mileage by Town By Sheet</b> WATERBURY - S07121218 2.41 of 2.41	<b>DISTRICT</b> 6	<b>TOWN</b> WATERBURY	<b>Date:</b> 11/19/21	<b>ROUTE</b> Min-0712
					<b>Legend</b> HCL No. 1-100 (1-10), 101-200 (11-20), 201-300 (21-30), 301-400 (31-40), 401-800 (41-113)	<b>Page Total Mileage:</b> 2.410 mi				