




Route Log and Progress Chart


DRAFT

Please Note: Errors and Omissions May Exist.
Contact the VTrans Mapping Section with questions or concerns.

DISTRICT	TOWN	ROUTE
1	BENNINGTON	Min-1021

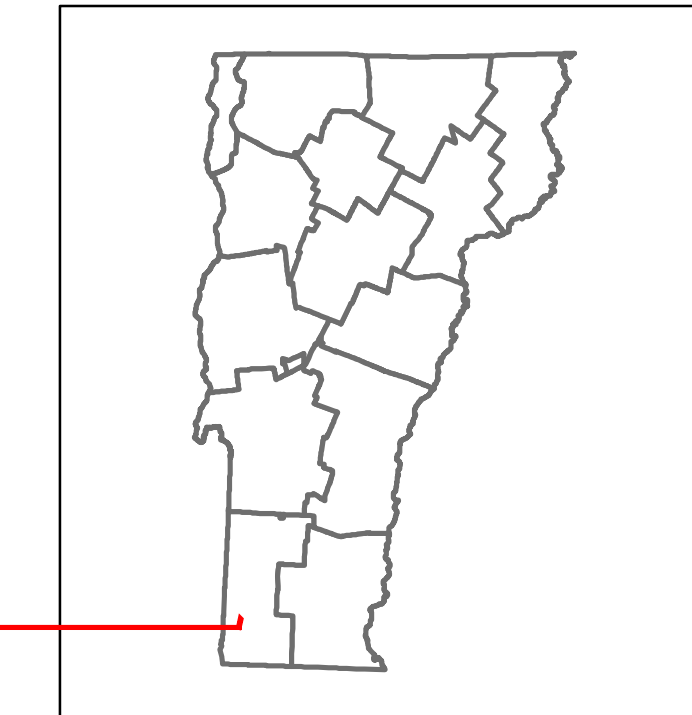

Min-1021

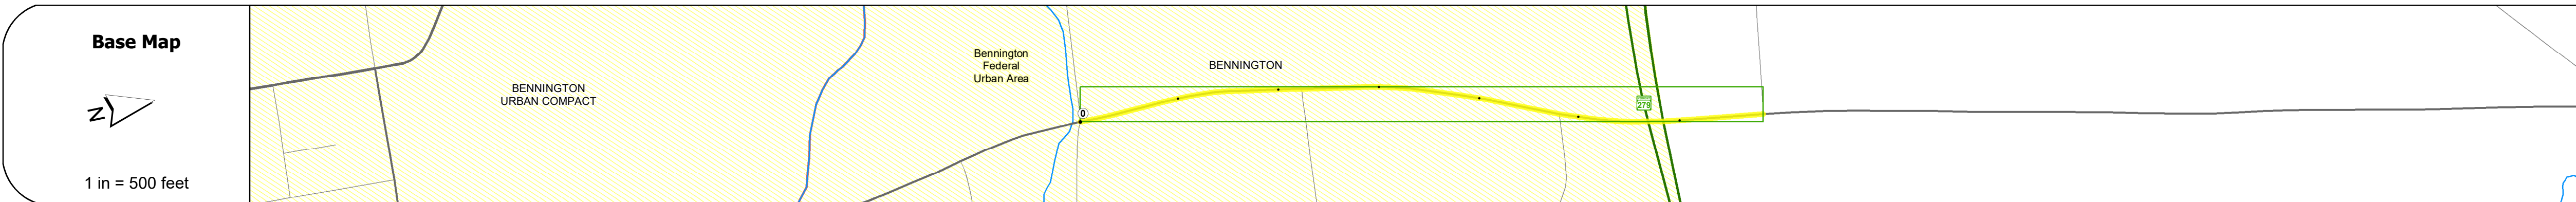

STRUCTURE DESCRIPTIONS
<p>Bridge 11D: Stringer/multi-beam or girder - 2009 Structure No: 200110011D02022 Length: 240' Width: 28.5' Under Clearance: 17.5' Facility Carried: TH 5/FAS 1021 Structure Type: 2 SP CONT CUR GIRDER Features Intersected: FAS 1021 OVER VT 279 Surface: Bituminous Maintenance/Ownership: Town</p>

Road Widths																									
<table border="1"> <tr> <td>Travellane</td> <td>32</td> <td>24</td> <td>22</td> <td>32</td> </tr> <tr> <td>Roadway</td> <td>35</td> <td>26</td> <td>28</td> <td>30</td> </tr> <tr> <td>Lane Count</td> <td>2</td> <td>2</td> <td>2</td> <td>2</td> </tr> <tr> <td>Base</td> <td></td> <td></td> <td></td> <td></td> </tr> <tr> <td>Subbase</td> <td></td> <td></td> <td></td> <td></td> </tr> </table>	Travellane	32	24	22	32	Roadway	35	26	28	30	Lane Count	2	2	2	2	Base					Subbase				
Travellane	32	24	22	32																					
Roadway	35	26	28	30																					
Lane Count	2	2	2	2																					
Base																									
Subbase																									

Curves

Grades

Guardrails

Rumblestrips

Historic Projects

Maintenance Garage

Speed Zone

Functional Class
5

National Highway System

Limited Access Highway

Customer Service Level

Traffic Counters

AADT
2020 ← 1935 → 1991
2019 ← 2351 → 2351
2018 ← 2400 → 2400
2017 ← 2400 → 2400
2016 ← 2400 →

Crash Locations
(Incomplete) 2021
2020
2019
2018
2017

Historic Projects Unknown, Retreatment, Resurface, Bituminous Mix, Skiny Mix, Bituminous Seal, Bituminous Concrete, Cold Plane and Bituminous Concrete, Concrete, Surface Treated Gravel, Plant Mix, Reclaimed Base and Bituminous Concrete	Functional Class 1 - Interstate System, 2 - Other Freeways and Expressways, 3 - Principal Arterial, 4 - Minor Arterial, 5 - Major Collector, 6 - Minor Collector	Curves Left (degrees), Right (degrees)	Grades (percent) grade up, (percent) grade down	Traffic Counters Continuous (CTC), Weigh-In-Motion (WIM), Short-Term, Scheduled, Short-Term, Unscheduled	Crash Locations High Crash Locations (HCL's) Sections (& Intersections) HCL No. 1-100 (1-10), 101-200 (11-20), 201-300 (21-30), 301-400 (31-40), 401-800 (41-113)	Mileage by Functional Class By Sheet 1021 5 - Major collector 0.680	Mileage by Town By Sheet BENNINGTON - S10210202 0.68 of 0.68	DISTRICT 1	TOWN BENNINGTON	Date: 11/19/21 1 of 1 TWN mileage: 0.0 to 0.68	ROUTE Min-1021 ETE mileage: 0.0 to 0.68
---	--	--	---	--	--	---	--	----------------------	---------------------------	--	--