




Route Log and Progress Chart


DRAFT

Please Note: Errors and Omissions May Exist.
Contact the VTrans Mapping Section with questions or concerns.

DISTRICT	TOWN	ROUTE
1	BENNINGTON	Min-1038

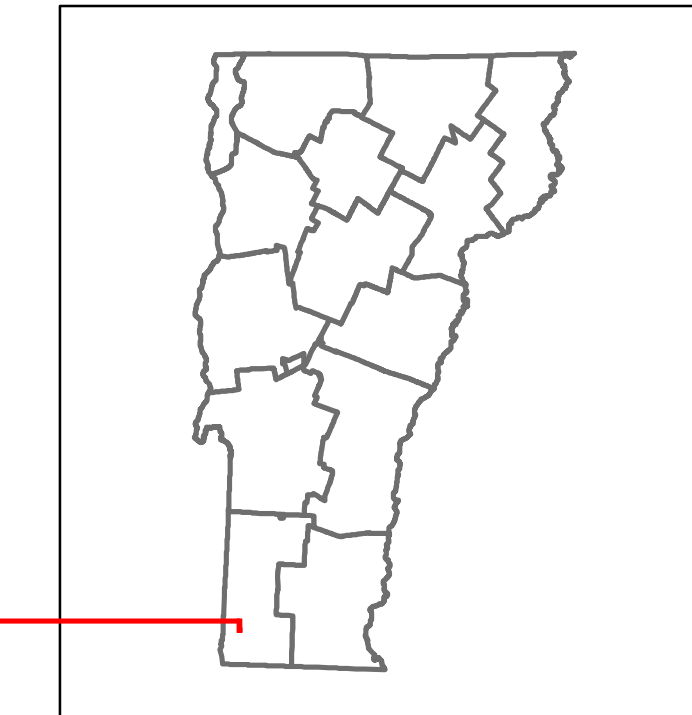

Min-1038

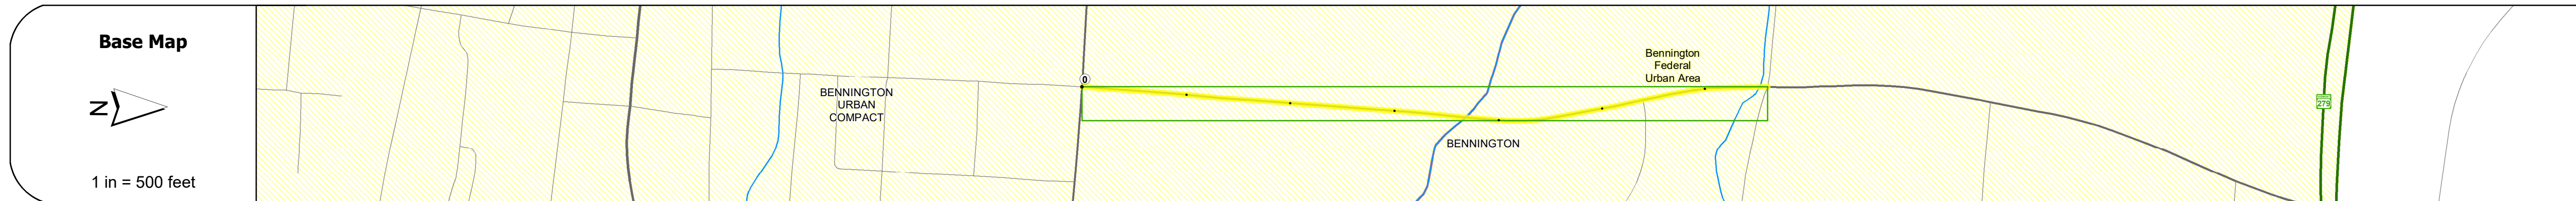

STRUCTURE DESCRIPTIONS	
Bridge 4:	Stringer/multi-beam or girder - 1939 Structure No. 201038000402022 Length: 252' Width: 26.0' Facility Carried: CITY OPARK Structure Type: 3 SP CONT ROLLED BM Features Intersected: ROARING BR WALLOOMSAC BK Surface: Bituminous Maintenance/Ownership: City/Municipal
Bridge 2:	Tee Beam - 1960 Structure No. 201038000202022 Length: 29' Width: 30.0' Facility Carried: CITY OPARK Structure Type: CONCRETE T-BEAM Features Intersected: FURNACE BROOK Surface: Bituminous Maintenance/Ownership: City/Municipal

Road Widths	Travellane	Roadway	Lane Count	Base	Subbase
	33	31	26	20	20
	44	40	42	36	30

Curves

Grades

Guardrails

Rumblestrips



Maintenance Garage

Speed Zone

Functional Class
5

National Highway System

Limited Access Highway

Customer Service Level

Traffic Counters
B144

AAADT	2020	2019	2018	2017	2016
	4086	4965	4900	5000	5000

Crash Locations	(Incomplete) 2021	2020	2019	2018	2017

Historic Projects Unknown, Retreatment, Resurface, Bituminous Mix, Skippy Mix, Bituminous Seal, Surface Treated Gravel, Cold Plane and Bituminous Concrete, Reclaimed Base and Bituminous Concrete, Plant Mix, Concrete	Functional Class 1- Interstate System, 2- Other Freeways and Expressways, 3- Principal Arterial, 4- Minor Arterial, 5- Major Collector, 6- Minor Collector	Curves Left (degrees), Right (degrees), Grades (degrees) grade up, (degrees) grade down	Traffic Counters Continuous (CTC), Weigh-In-Motion (WIM), Short-Term, Scheduled (counter ID), Short-Term, Unscheduled (counter ID)	Crash Locations Legend: High Crash Locations (HCL's) Sections (& Intersections) 1- 100 (1-10), 101-200 (11-20), 201-300 (21-30), 301-400 (31-40), 401-800 (41-113)	Mileage by Functional Class By Sheet 1038 5 - Major collector 0.660	Mileage by Town By Sheet BENNINGTON - S10380202 0.66 of 0.66	DISTRICT 1	TOWN BENNINGTON	Date: 11/19/21	ROUTE Min-1038 ETE mileage: 0.0 to 0.66
Page Total Mileage: 0.660 mi						Page Total Mileage: 0.66 mi				

For More Information Contact - Vermont Agency of Transportation, Policy, Planning and Intermodal Development Division - Mapping Section, 1 National Life Drive, Montpelier, VT 05633-5001 Telephone: 802-828-2600.