




Route Log and Progress Chart


DRAFT

Please Note: Errors and Omissions May Exist.
Contact the VTrans Mapping Section with questions or concerns.

DISTRICT	TOWN	ROUTE
3	RUTLAND TOWN	Urb-3201

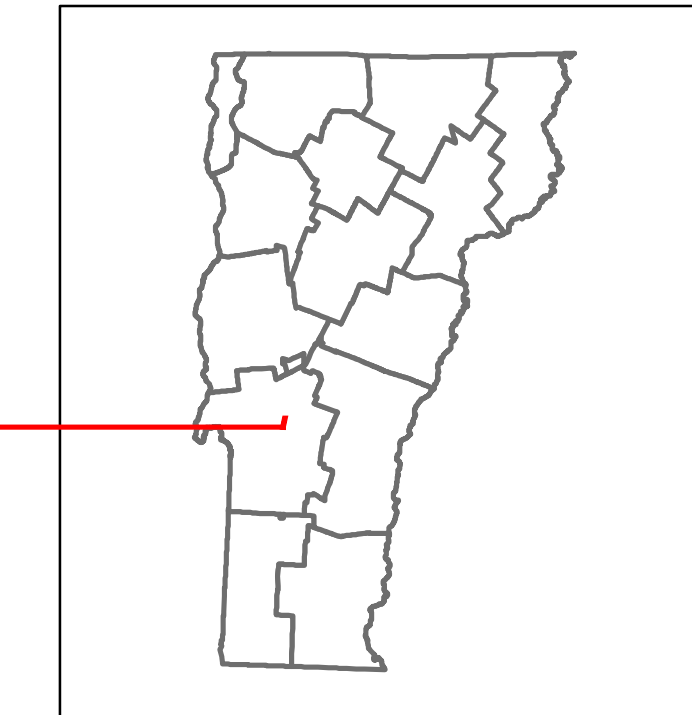

Urb-3201

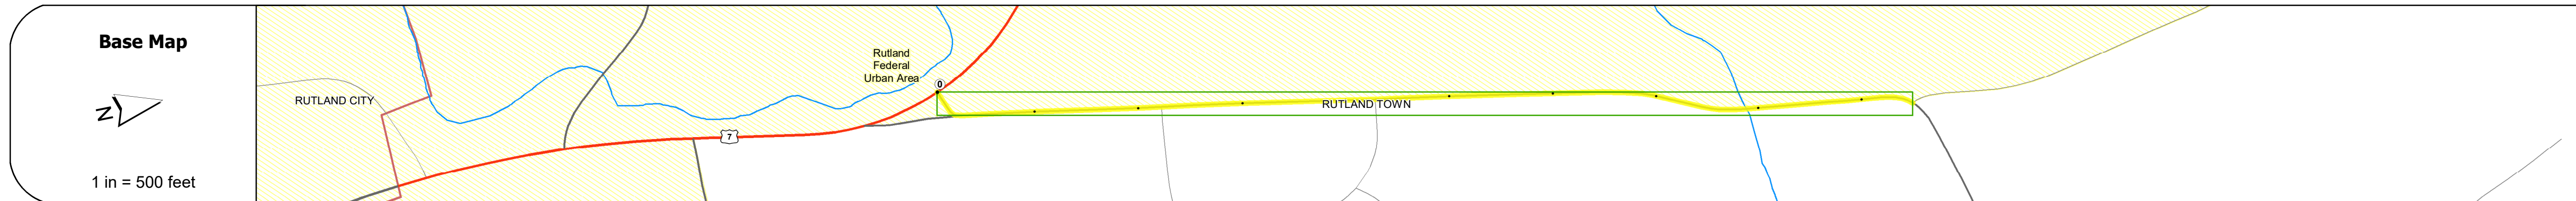

STRUCTURE DESCRIPTIONS

Bridge 5:
Stringer/multi-beam or girder - 1993
Structure No: 200165000511202
Length: 136'
Width: 28.4'
Facility Carried: TR 01 FAS 165
Structure Type: WELDED PLATE GIRDER
Features Intersected: EAST CREEK
Surface: Bituminous
Maintenance/Ownership: Town

Road Widths	Travellane: 22, 22, 24, 30, 22 Roadway: 22, 2, 24, 30, 22 Lane Count: 2 Base Subbase
--------------------	--

Curves	8
---------------	---

Grades	
---------------	--

Guardrails	
-------------------	--

Rumblestrips	
---------------------	--

Historic Projects	1993: BRS 0165(1)
--------------------------	-------------------

Maintenance Garage	
---------------------------	--

Speed Zone	
-------------------	--

Functional Class	4
-------------------------	---

National Highway System	
--------------------------------	--

Limited Access Highway	
-------------------------------	--

Customer Service Level	
-------------------------------	--

Traffic Counters	R197
-------------------------	------

AADT	2020: 2147 2019: 2609 2018: 2700 2017: 2700 2016: 2700
-------------	--

Crash Locations	(Incomplete) 2021, 2020, 2019, 2018, 2017
------------------------	---

Historic Projects Unknown, Retreatment, Resurface, Bituminous Mix, Skiny Mix, Bituminous Seal, Surface Treated Gravel, Plant Mix, Reclaimed Base and Bituminous Concrete, Concrete, Gravel	Functional Class 1- Interstate System, 2- Other Freeways and Expressways, 3- Principal Arterial, 4- Minor Arterial, 5- Major Collector, 6- Minor Collector	Curves Left, Right, Grades (grade up, grade down), Road Widths (ft)	Traffic Counters Continuous (CTC), Weigh-In-Motion (WIM), Short-Term, Scheduled, Short-Term, Unscheduled	Crash Locations High Crash Locations (HCL's) Sections (& Intersections) 1- 100 (1-10), 201-300 (21-30), 301-400 (31-40), 401-800 (41-113)	Mileage by Functional Class By Sheet 3201 4 - minor Arterial 0.950	Mileage by Town By Sheet RUTLAND TOWN - S32011120 0.95 of 0.95	DISTRICT 3	TOWN RUTLAND TOWN	Date: 11/19/21	ROUTE Urb-3201
					Page Total Mileage: 0.950 mi	Page Total Mileage: 0.95 mi	1 of 1 TWN mileage: 0.0 to 0.95	ETE mileage: 0.0 to 0.95		