




# Route Log and Progress Chart


**DRAFT**

Please Note: Errors and Omissions May Exist.  
Contact the VTrans Mapping Section with questions or concerns.

DISTRICT	TOWN	ROUTE
5	SOUTH BURLINGTON	Urb-5216

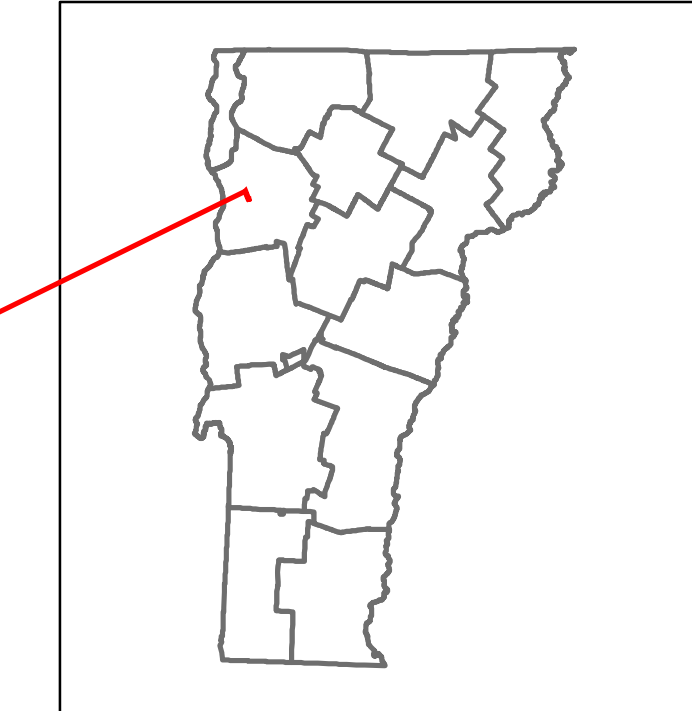

Urb-5216

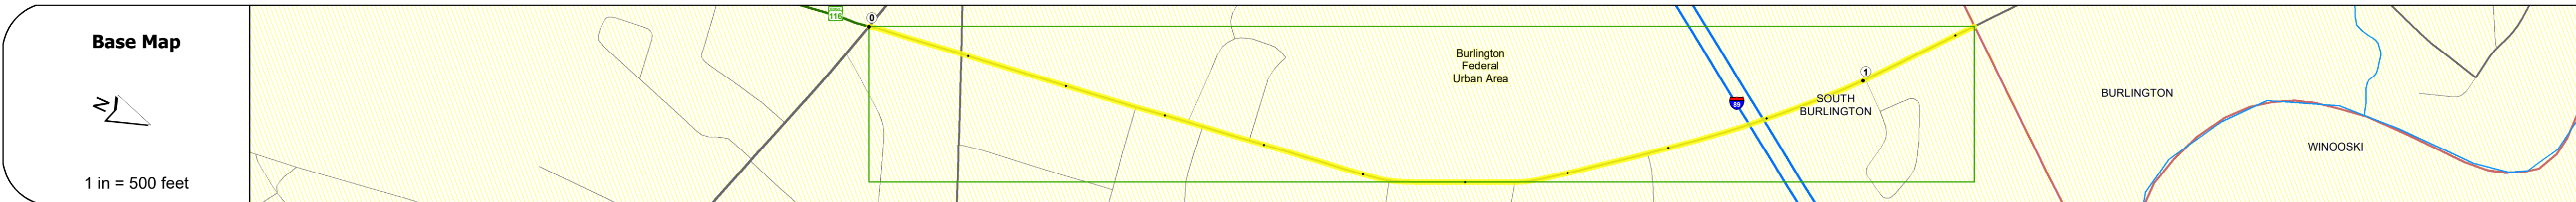

## STRUCTURE DESCRIPTIONS

**Bridge 1B:**  
Stringer/multi-beam or girder - 1962  
Structure No: 205216001B04142  
Length: 256'  
Width: 30.0'  
Under Clearance: 17.25'  
Facility Carried: CITY PATCH  
Structure Type: 4 SPAN ROLLED BEAM  
Features Intersected: PATCHEN RD OVER I 89  
Surface: Bituminous  
Maintenance/Ownership: State

Road Widths	Travellane: 28, 30, 29, 24 Roadway Lane Count: 2, 2 Base: 3" Bit. Conc. Subbase: 14" Crushed Stone
-------------	---

Curves	7, 8
--------	------

Grades	
--------	--

Guardrails	
------------	--

Rumblestrips	
--------------	--



Maintenance Garage	
--------------------	--

Speed Zone	
------------	--

Functional Class	5
------------------	---

National Highway System	
-------------------------	--

Limited Access Highway	
------------------------	--

Customer Service Level	
------------------------	--

Traffic Counters	D332
------------------	------

AADT	2020: 5583 2019: 6784 2018: 7200 2017: 7300 2016: 6800
------	--

Crash Locations	(Incomplete) 2021, 2020, 2019, 2018, 2017
-----------------	---

<b>Historic Projects</b> <ul style="list-style-type: none"> <li>Unknown</li> <li>Retreatment</li> <li>Resurface</li> <li>Bituminous Mix</li> <li>Skippy Mix</li> <li>Bituminous Seal</li> <li>Surface Treated Gravel</li> <li>Cold Plane and Bituminous Concrete</li> <li>Reclaimed Base and Bituminous Concrete</li> <li>Concrete</li> <li>Gravel</li> <li>Plant Mix</li> <li>Reclaimed Base and Bituminous Concrete</li> </ul>	<b>Functional Class</b> <ul style="list-style-type: none"> <li>1 - Interstate System</li> <li>2 - Other Freeways and Expressways</li> <li>3 - Principal Arterial</li> <li>4 - Minor Arterial</li> <li>5 - Major Collector</li> <li>6 - Minor Collector</li> </ul>	<b>Curves</b> <ul style="list-style-type: none"> <li>Left (counter)</li> <li>Right</li> </ul>	<b>Grades</b> <ul style="list-style-type: none"> <li>Left (counter)</li> <li>Right</li> <li>grade up</li> <li>grade down</li> </ul>	<b>Traffic Counters</b> <ul style="list-style-type: none"> <li>Continuous (CTC)</li> <li>Weight-In-Motion (WIM)</li> <li>Short-Term, Scheduled</li> <li>Short-Term, Unscheduled</li> </ul>	<b>Crash Locations</b> <ul style="list-style-type: none"> <li>High Crash Locations (HCL's) Sections (&amp; Intersections)</li> <li>HCL No. 1-100 (1-10)</li> <li>101-200 (11-20)</li> <li>201-300 (21-30)</li> <li>301-400 (31-40)</li> <li>401-800 (41-113)</li> </ul>	<b>Mileage by Functional Class By Sheet</b> 5216 5 - Major collector 1.120	<b>Mileage by Town By Sheet</b> SOUTH BURLINGTON - 552160414 1.12 of 1.12	<b>DISTRICT</b> 5	<b>TOWN</b> SOUTH BURLINGTON	<b>Date:</b> 11/20/21	<b>ROUTE</b> Urb-5216
<b>Page Total Mileage: 1.12 mi</b>										<b>1 of 1</b> TWN mileage: 0.0 to 1.12	<b>ETE mileage:</b> 0.0 to 1.12

For More Information Contact - Vermont Agency of Transportation, Policy, Planning and Intermodal Development Division - Mapping Section, 1 National Life Drive, Montpelier, VT 05633-5001 Telephone: 802-828-2600.