




Route Log and Progress Chart


DRAFT

Please Note: Errors and Omissions May Exist.
Contact the VTrans Mapping Section with questions or concerns.

DISTRICT	TOWN	ROUTE
5	ESSEX	Urb-5414

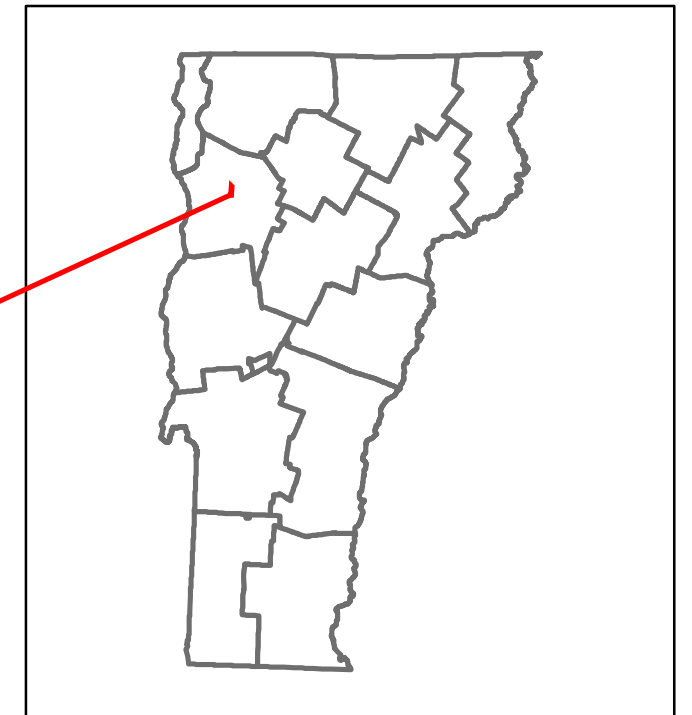

Urb-5414

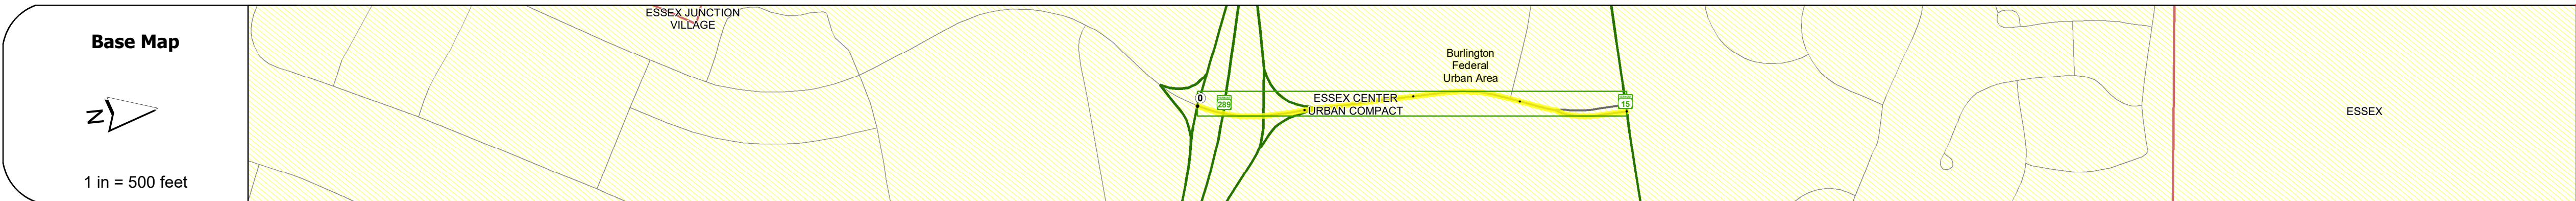

STRUCTURE DESCRIPTIONS	
Bridge 16D:	Stringer/multi-beam or girder - 1993
	Structure No: 2004060D1604061
	Length: 148'
	Width: 61.5'
	Under Clearance: 16.08'
	Facility Carried: TH 95 (ESSEX WAY)
	Structure Type: WELDED CURVED GIRDER
	Features Intersected: TH 95 OVER VT 289
	Surface: Bituminous
	Maintenance/Ownership: State

Road Widths	Travellane	Roadway	Lane Count	Base	Subbase
	48	22	44	32	24
	62	28	44	32	24
			2		

Curves	
---------------	--

Grades	
---------------	--

Guardrails	
-------------------	--

Rumblestrips	
---------------------	--

Historic Projects	
--------------------------	--

Maintenance Garage	
---------------------------	--

Speed Zone	
-------------------	--

Functional Class	5
-------------------------	---

National Highway System	
--------------------------------	--

Limited Access Highway	
-------------------------------	--

Customer Service Level	
-------------------------------	--

Traffic Counters	
-------------------------	--

AADT	2020: 8135
	2019: 9885
	2018: 6700
	2017: 6800
	2016:

Crash Locations	(Incomplete) 2021
	2020
	2019
	2018
	2017

Historic Projects Unknown, Bituminous Concrete, Retreatment, Resurface, Bituminous Mix, Skiny Mix, Bituminous Seal, Surface Treated Gravel, Plant Mix, Reclaimed Base and Bituminous Concrete, Concrete, Gravel	Functional Class 1- Interstate System, 2- Other Freeways and Expressways, 3- Principal Arterial, 4- Minor Arterial, 5- Major Collector, 6- Minor Collector	Curves Left (degree), Right (degree), Grades (degrees) grade up, (degrees) grade down	Traffic Counters Continuous (CTC), Weigh-In-Motion (WIM), Short-Term, Scheduled, Short-Term, Unscheduled (counter ID)	Crash Locations High Crash Locations (HCL's) Sections (& Intersections) HCL No. 1-100 (1-10), 101-200 (11-20), 201-300 (21-30), 301-400 (31-40), 401-800 (41-113)	Mileage by Functional Class By Sheet 5414 5 - Major collector 0.400	Mileage by Town By Sheet ESSEX - S54140406 0.4 of 0.4	DISTRICT 5	TOWN ESSEX	Date: 11/20/21	ROUTE Urb-5414 ETE mileage: 0.0 to 0.4
Legend Road Widths (ft) 125, 30, 35, 40, 45, 50, 55, 60, 65						Page Total Mileage: 0.400 mi		Page Total Mileage: 0.4 mi		

For More Information Contact - Vermont Agency of Transportation, Policy, Planning and Intermodal Development Division - Mapping Section, 1 National Life Drive, Montpelier, VT 05633-5001 Telephone: 802-828-2600.