
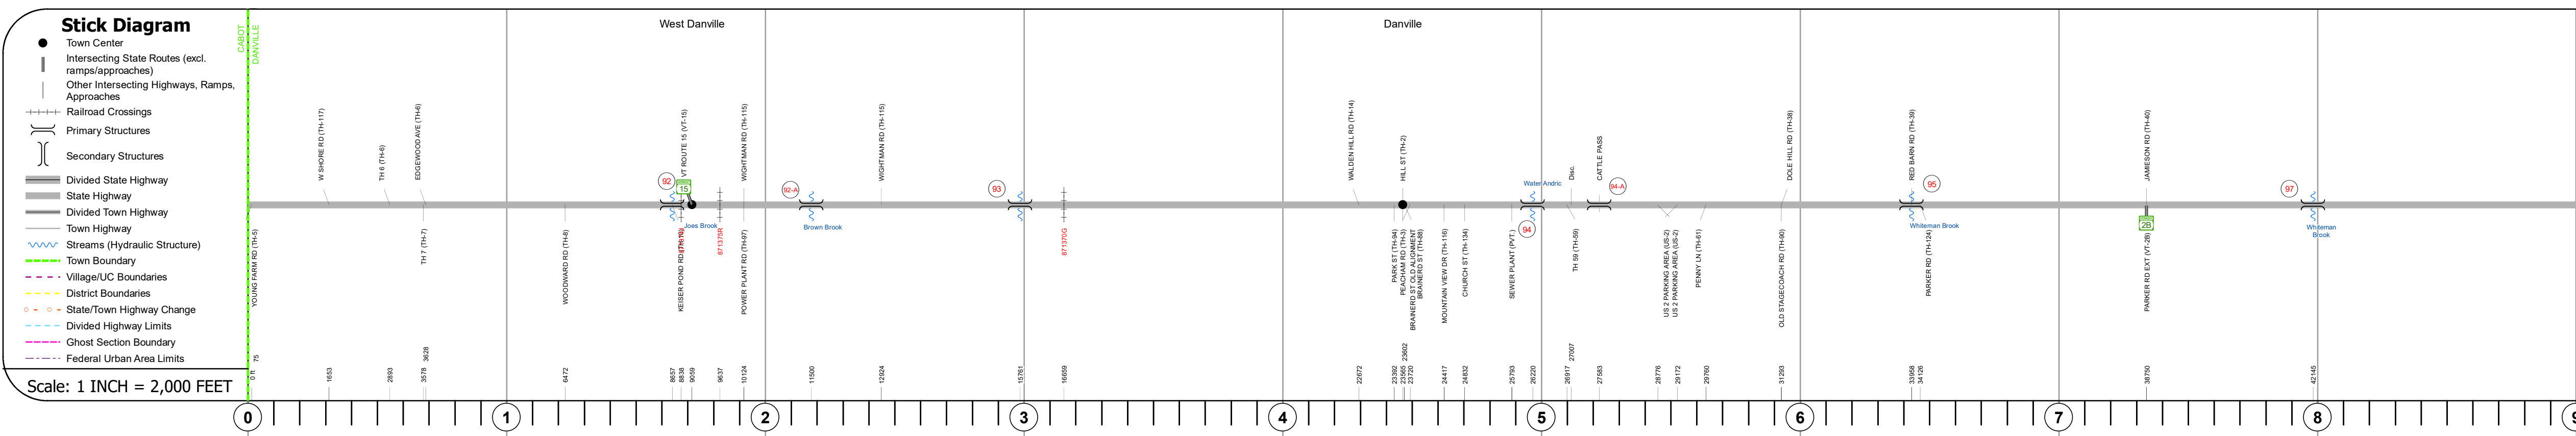


DISTRICT	TOWN	ROUTE
7	DANVILLE	US-2

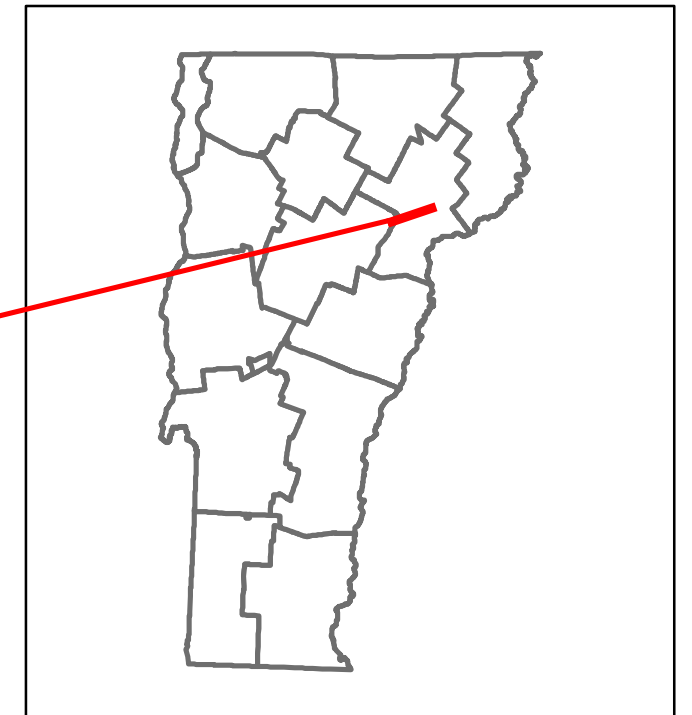

Travellane	30	36	36	33	34	24	22	22	24	36	48	36
Roadway	30	36	36	33	34	24	22	22	24	36	48	36
Lane Count	2	2	2	2	2	2	2	2	2	2	2	2
Base	24"	24"	24"	24"	24"	24"	24"	24"	24"	24"	24"	24"
Subbase	24"	24"	24"	24"	24"	24"	24"	24"	24"	24"	24"	24"
Curves	4	9	8	4	9	10	10	3	4	4.7	12	4
Grades												
Guardrails												
Rumblestrips												
Historic Projects												
Maintenance Garage												
Speed Zone												
Functional Class												
National Highway System												
Limited Access Highway												
Customer Service Level												
Traffic Counters												
AAADT	2020	3488	4095	4300	5000	5200	5500	6056	7150	5000	5200	5500
Crash Locations												

STRUCTURE DESCRIPTIONS

Bridge 92:
Stringer/multi-beam or girder - 1934
Structure No. 200028009203032
Length: 74'
Width: 35.0'
Facility Carried: US 02 ML
Structure Type: ROLLED BEAM
Features Intersected: JOES BROOK
Surface: Bituminous
Maintenance/Ownership: State

Bridge 92-A:
Culvert - 1960
Structure No. 300028002A03031
Length: 7'
Under Clearance: 7.0'
Facility Carried: US2
Structure Type: ACCGMP ALUM SLEEVED
Features Intersected: BROOK
Maintenance: State

Bridge 93:
Culvert - 1958
Structure No. 300028009303031
Length: 7'
Under Clearance: 5.0'
Facility Carried: US2
Structure Type: CGMPPA
Features Intersected: BROWN BROOK
Maintenance: State

Bridge 94:
Culvert - 1994
Structure No. 300028009403031
Length: 11'
Under Clearance: 7.25'
Facility Carried: US2
Structure Type: CGMPPA
Features Intersected: WATER ANDRIC BROOK
Maintenance: State

Bridge 94-A:
Culvert - 1994
Structure No. 3000280094A03031
Length: 12'
Under Clearance: 14.0'
Facility Carried: US2
Structure Type: RC BOX
Features Intersected: CATTLE PASS
Maintenance: State

Bridge 95:
Culvert - 1986
Structure No. 300028009503031
Length: 9'
Under Clearance: 7.5'
Facility Carried: US2
Structure Type: CGMPP
Features Intersected: WHITEMAN BROOK
Maintenance: State

Bridge 97:
Culvert - 1986
Structure No. 300028009703031
Length: 12'
Under Clearance: 12.0'
Facility Carried: US2
Structure Type: CGMPP W/ CONC INVERT
Features Intersected: WHITEMAN BROOK
Maintenance: State

Historic Projects <ul style="list-style-type: none"> Unknown Retreatment Resurface Bituminous Mix Skinny Mix Bituminous Seal 	Functional Class <ul style="list-style-type: none"> 1 - Interstate System 2 - Other Freeways and Expressways 3 - Principal Arterial 4 - Minor Arterial 5 - Major Collector 6 - Minor Collector 	Curves <ul style="list-style-type: none"> Left (clockwise) Right (counter-clockwise) 	Grades <ul style="list-style-type: none"> grade up grade down 	Traffic Counters <ul style="list-style-type: none"> Continuous (CTC) Weigh-In-Motion (WIM) Short-Term, Scheduled Short-Term, Unscheduled 	Crash Locations <ul style="list-style-type: none"> High Crash Locations (HCL's) Sections (& Intersections) 1 - 100 (1 - 10) 101 - 200 (11 - 20) 201 - 300 (21 - 30) 301 - 400 (31 - 40) 401 - 800 (41 - 113) 	Mileage by Functional Class By Sheet 028-3 3 - Other Principal Arterial 9.000	Mileage by Town By Sheet DANVILLE - U002-0303 9.0 of 9.059	DISTRICT 7	TOWN DANVILLE	Date: 11/17/21	ROUTE US-2 ETE mileage: 101.246 to 110.246
Page Total Mileage: 9.000 mi								Page Total Mileage: 9.0 mi		1 of 2 TWN mileage: 0.0 to 9.0	