





# Route Log and Progress Chart

**DRAFT**

Please Note: Errors and Omissions May Exist.  
Contact the VTrans Mapping Section with questions or concerns.

DISTRICT	TOWN	ROUTE
3	RUTLAND TOWN	US-4

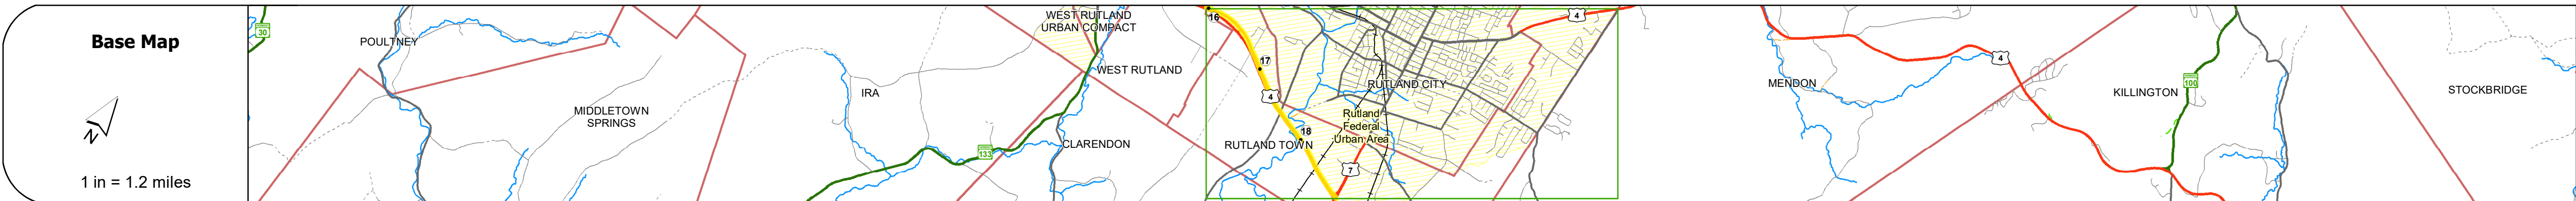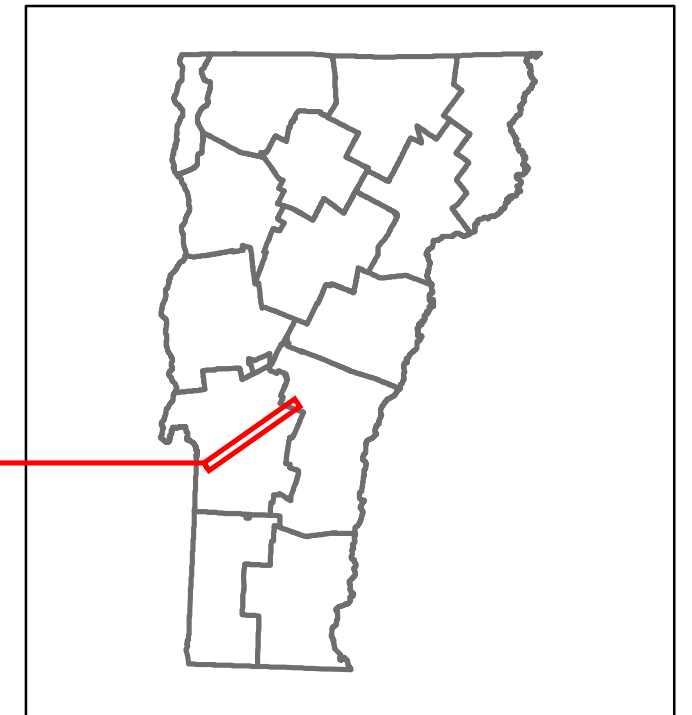

## STRUCTURE DESCRIPTIONS

- Bridge 18:**  
Stringer/multi-beam or girder - 1986  
Structure No. 2011200D1811201  
Length: 370'  
Width: 36.8'  
Facility Carried: TR 22  
Structure Type: 4 SP CONT WLD GIRDER  
Features Intersected: TH 22 OVER US 4
- Bridge 19W:**  
Stringer/multi-beam or girder - 1986  
Structure No. 200020019W11202  
Length: 247'  
Width: 36.8'  
Under Clearance: 33.67'  
Facility Carried: US 04 ML  
Structure Type: 3 SP CONT WLD GIRDER  
Features Intersected: US 4 OVER DORR DRIVE  
Surface: Bituminous  
Maintenance/Ownership: State
- Bridge 20W:**  
Stringer/multi-beam or girder - 1986  
Structure No. 200020020W11202  
Length: 364'  
Width: 36.8'  
Facility Carried: US 04 ML  
Structure Type: 3 SP CONT WLD GIRDER  
Features Intersected: OTTER CREEK  
Surface: Bituminous  
Maintenance/Ownership: State

<b>Road Widths</b>	Travellane: 24'	Roadway: 38'	Lane Count: 2	Base: Two 2-1/2" Crushed Stone Base Courses	Subbase: 2" Crushed Rock
<b>Curves</b>					
<b>Grades</b>				-5.0	
<b>Guardrails</b>					
<b>Rumblestrips</b>					
<b>Historic Projects</b>				2012: NH SURF(22)	2009: BIF MEMB(2)
				2000: NH 9727(1)B	
				1986: F EOC-F 020-1(10) C/2	
				1986: FEGC-F 020-1(10) C/1	
<b>Maintenance Garage</b>				District 3 - DMF Maintenance Clarendon Garage	
<b>Speed Zone</b>				25	
<b>Functional Class</b>				3	
<b>National Highway System</b>				NHS - Other NHS Routes	
<b>Limited Access Highway</b>				Full	
<b>Customer Service Level</b>				Interstate Or Divided Highway	
<b>Traffic Counters</b>					
<b>AADT</b>	2020			4733	
	2019			5751	
	2018				
	2017				
	2016				
<b>Crash Locations</b>	(Incomplete) 2021				
	2020				
	2019				
	2018				
	2017				

<b>Historic Projects</b> <ul style="list-style-type: none"> <li>Unknown</li> <li>Retreatment</li> <li>Resurface</li> <li>Bituminous Mix</li> <li>Skippy Mix</li> <li>Bituminous Seal</li> <li>Indicated plans available - <a href="http://vtransmap01.ad.state.vt.us/rp/dpr/Divestore/">http://vtransmap01.ad.state.vt.us/rp/dpr/Divestore/</a></li> </ul>	<b>Functional Class</b> <ul style="list-style-type: none"> <li>1 - Interstate System</li> <li>2 - Other Freeways and Expressways</li> <li>3 - Principal Arterial</li> <li>4 - Minor Arterial</li> <li>5 - Major Collector</li> <li>6 - Minor Collector</li> </ul>	<b>Curves</b> <ul style="list-style-type: none"> <li>Left (degrees)</li> <li>Right (degrees)</li> </ul>	<b>Grades</b> <ul style="list-style-type: none"> <li>Left (percent) grade up</li> <li>Right (percent) grade down</li> </ul>	<b>Traffic Counters</b> <ul style="list-style-type: none"> <li>Continuous (CTC)</li> <li>Weight-In-Motion (WIM)</li> <li>Short-Term, Scheduled</li> <li>Short-Term, Unscheduled</li> </ul>	<b>Crash Locations</b> <ul style="list-style-type: none"> <li>High Crash Locations (HCL's) Sections (&amp; Intersections)</li> <li>HCL No. 1-100 (1-10)</li> <li>HCL No. 101-200 (11-20)</li> <li>HCL No. 201-300 (21-30)</li> <li>HCL No. 301-400 (31-40)</li> <li>HCL No. 401-800 (41-113)</li> </ul>	<b>Mileage by Functional Class By Sheet</b> 020-1 3 - Other Principal Arterial 2.853	<b>Mileage by Town By Sheet</b> RUTLAND TOWN - U004-1120W 2.853 of 2.853	<b>DISTRICT</b> 3	<b>TOWN</b> RUTLAND TOWN	<b>Date:</b> 11/17/21	<b>ROUTE</b> US-4 ETE mileage: 15.976 to 18.829
<b>Legend</b> <b>Speed Zones</b> 25 30 35 40 45 50 55 60 65							<b>Page Total Mileage:</b> 2.853 mi	<b>Page Total Mileage:</b> 2.853 mi	<b>1 of 1</b> TWN mileage: 15.976 to 18.829		