
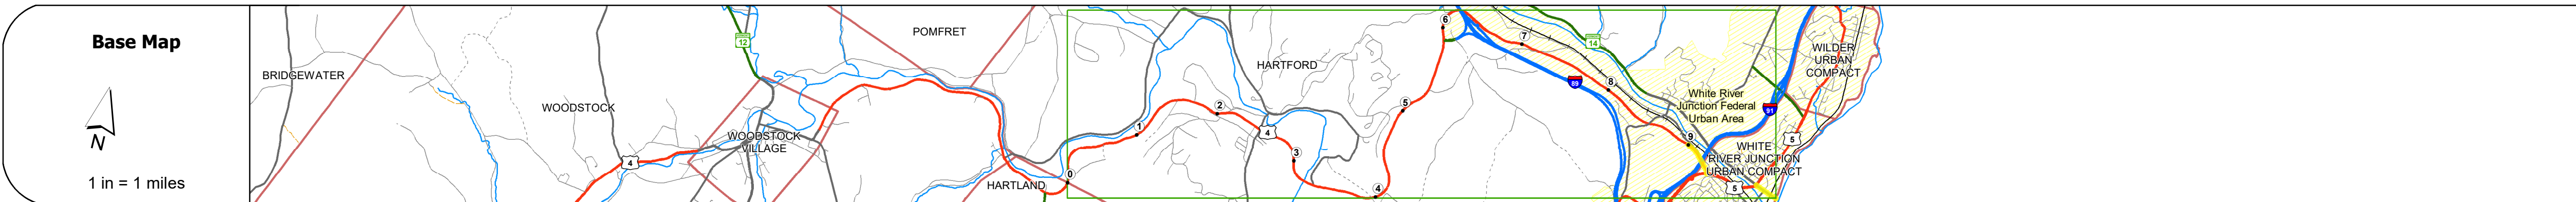


DISTRICT	TOWN	ROUTE
4	HARTFORD	US-4

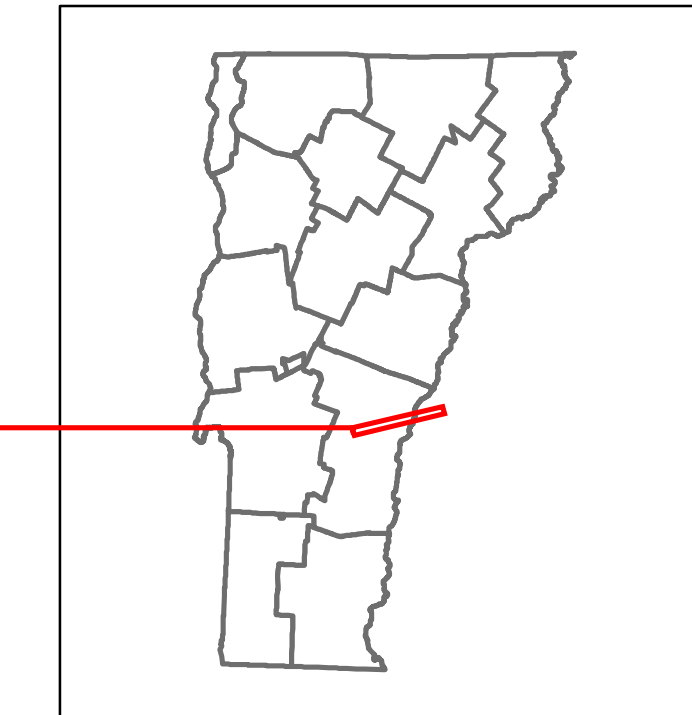

Section	Stationing	Travellane	Roadway	Lane Count	Base	Subbase
1	0+00 to 0+50	23	36	2	6" P.M. B.C.	24" Gravel
2	0+50 to 1+00	30	43	2	6" P.M. B.C.	24" Gravel
3	1+00 to 1+50	30	43	2	6" P.M. B.C.	24" Gravel
4	1+50 to 2+00	30	43	2	6" P.M. B.C.	24" Gravel

Curves	
--------	--

Grades	
--------	--

Guardrails	
------------	--

Rumblestrips	
--------------	--

Year	Project Description
2012	BRF A0006271
2009	STP 270117
1997	STP 865611S
1994	STP 941110S
1994	F 020-2240S
1997	U 020-2110
1945	SN FAP 108-C
1934	NRH 108-C
1932	Village Project

Maintenance Garage	
--------------------	--

Speed Zone	35
------------	----

Functional Class	4
------------------	---

National Highway System	
-------------------------	--

Limited Access Highway	
------------------------	--

Customer Service Level	Regional Corridor
------------------------	-------------------

Traffic Counters	44 Y27009
------------------	--------------

Year	Station 1	Station 2
2020	3443	9358 10052
2019	4184	11370 12214
2018	2900 4700	11500 12300
2017	2800 4800	11400 12100
2016	2700 4500	11200 11800

Year	Crash Locations
(Incomplete) 2021	
2020	
2019	
2018	
2017	

STRUCTURE DESCRIPTIONS

Unknown 71A:
Unknown
Structure No. 200091044S14082
Structure Type: Unknown
Features Intersected: US 4/VT 14/NECRR WHITE RIVER
Maintenance/Ownership: State

Unknown 71A1:
Unknown
Structure No. 200091044N14082
Structure Type: Unknown
Features Intersected: US 4/VT 14/NECRR WHITE RIVER
Maintenance/Ownership: State

Bridge 72:
Stringer/multi-beam or girder - 1900
Structure No. 20002007214082
Length: 58'
Facility Carried: RAILROAD
Structure Type: 2 SP RIVET PL GIRDER
Features Intersected: CONN RIVER LINE OVER US4

Bridge B072:
Stringer/multi-beam or girder - 2015
Structure No. 200020807214082
Length: 452'
Width: 34.1'
Facility Carried: US 4
Structure Type: Unknown
Features Intersected: CONNECTICUT RIVER
Surface: Bituminous
Maintenance/Ownership: State

Historic Projects <ul style="list-style-type: none"> Unknown Retreatment Resurface Bituminous Mix Skippy Mix Bituminous Seal 	Functional Class <ul style="list-style-type: none"> 1 - Interstate System 2 - Other Freeways and Expressways 3 - Principal Arterial 4 - Minor Arterial 5 - Major Collector 6 - Minor Collector 	Curves <ul style="list-style-type: none"> Left (degrees) Right (degrees) 	Grades <ul style="list-style-type: none"> Special grade up Special grade down 	Traffic Counters <ul style="list-style-type: none"> Continuous (CTC) Weight-In-Motion (WIM) Short-Term, Scheduled Short-Term, Unscheduled 	Crash Locations <ul style="list-style-type: none"> High Crash Locations (HCL's) Sections (& Intersections) 	Mileage by Functional Class By Sheet 020-3 4 - Minor Arterial 0.237 020-2 4 - Minor Arterial 0.354	Mileage by Town By Sheet HARTFORD - U004-1408 0.591 of 9.591 Ghost Section - (US-5, MM 3.542 to 4.102)	DISTRICT 4	TOWN HARTFORD	Date: 11/17/21	ROUTE US-4 ETE mileage: 62.67 to 63.261
Legend Speed Zones 15 20 25 30 35 40 45 50 55 60 65						Page Total Mileage: 0.591 mi		Page Total Mileage: 0.591 mi		2 of 2 TWN mileage: 9.0 to 9.591	