





# Route Log and Progress Chart

**DRAFT**

Please Note: Errors and Omissions May Exist.  
Contact the VTrans Mapping Section with questions or concerns.

DISTRICT	TOWN	ROUTE
7	BURKE	US-5

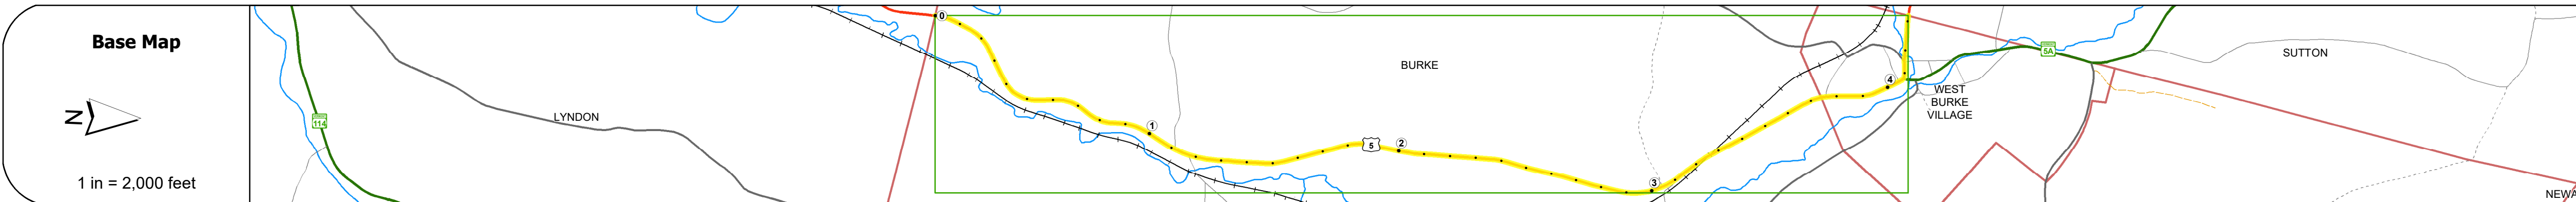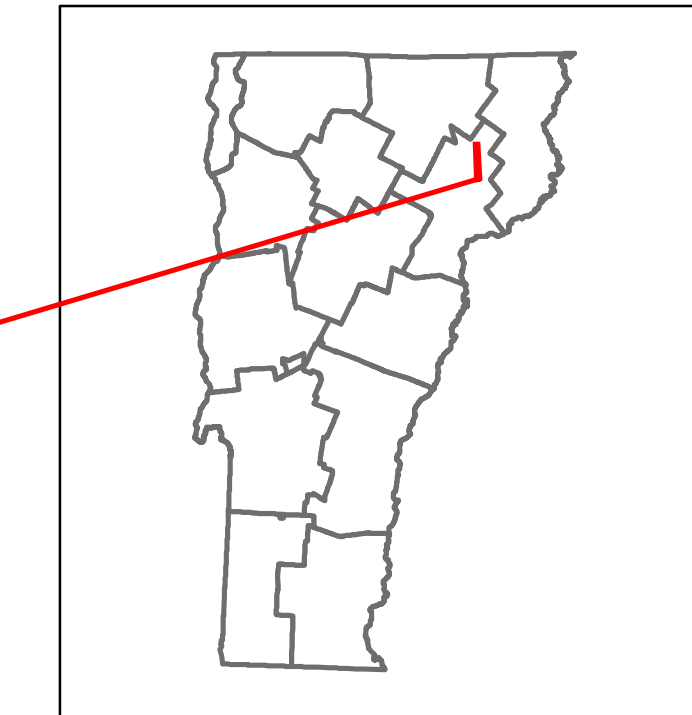

## STRUCTURE DESCRIPTIONS

Bridge 149:  
Slab - 1932  
Structure No. 300113014903021  
Length: 21'  
Width: 24.1'  
Under Clearance: 6.0'  
Facility Carried: US5  
Structure Type: CONCRETE SLAB  
Features Intersected: BROOK  
Surface: Bituminous  
Maintenance: State

<b>Road Widths</b>	Travellane: 22, 26, 2 Roadway: 12' 5.8' Lane Count: 2 Base: 12' 5.8' Subbase: 12' 5.8'
<b>Curves</b>	6, 7, 8, 7, 6, 5, 5, 4, 5, 6, 28.7, 4
<b>Grades</b>	+6.1A, +4.0A
<b>Guardrails</b>	
<b>Rumblestrips</b>	
<b>Historic Projects</b>	1999: STP 9728/118 1983: RS 0113/20 1956: F 86(3) 1932: FAP 86-C 1932: ST 86-C 1932: FAP 86-C
<b>Maintenance Garage</b>	District 7 - DMF Maintenance Lyndon Garage
<b>Speed Zone</b>	35
<b>Functional Class</b>	5
<b>National Highway System</b>	
<b>Limited Access Highway</b>	
<b>Customer Service Level</b>	Local Connector
<b>Traffic Counters</b>	C191
<b>AADT</b>	2020: 2752, 3249, 3500, 3600, 3700 2019: 1957, 2310, 2300, 2300, 2400 2018: 1336, 1577, 1600, 1600, 1600 2017: 471, 556, 610, 550, 610, 550 2016: 471, 556, 610, 550
<b>Crash Locations</b>	(Incomplete) 2021: HCL Section No. 290 2020: 2019: 2018: 2017:

<b>Historic Projects</b> Unknown, Retreatment, Resurface, Bituminous Mix, Skiny Mix, Bituminous Seal Bituminous Concrete, Retreatment, Cold Plane and Bituminous Concrete, Concrete, Gravel, Plant Mix, Reclaimed Base and Bituminous Concrete	<b>Functional Class</b> 1 - Interstate System, 2 - Other Freeways and Expressways, 3 - Principal Arterial, 4 - Minor Arterial, 5 - Major Collector, 6 - Minor Collector	<b>Curves</b> Left (degrees), Right (degrees) <b>Grades</b> Left (percent), Right (percent), grade up, grade down <b>Road Widths</b> (ft)	<b>Traffic Counters</b> Continuous (CTC), Weigh-In-Motion (WIM), Short-Term, Scheduled, Short-Term, Unscheduled (counter ID) <b>Crash Locations</b> High Crash Locations (HCL's) Sections (& Intersections) HCL No. 1-100 (1-10), 101-200 (11-20), 201-300 (21-30), 301-400 (31-40), 401-800 (41-113)	<b>Mileage by Functional Class By Sheet</b> 0113 5 - Major collector 4.320	<b>Mileage by Town By Sheet</b> BURKE - U005-0302 4.32 of 4.32	<b>DISTRICT</b> 7	<b>TOWN</b> BURKE	<b>Date:</b> 11/17/21 <b>1 of 1</b> TWN mileage: 0.0 to 4.32	<b>ROUTE</b> US-5 ETE mileage: 150.422 to 154.742
<b>Page Total Mileage: 4.320 mi</b>					<b>Page Total Mileage: 4.32 mi</b>				

For More Information Contact - Vermont Agency of Transportation, Policy, Planning and Intermodal Development Division - Mapping Section, 1 National Life Drive, Montpelier, VT 05633-5001 Telephone: 802-828-2600.