





Route Log and Progress Chart

DRAFT

Please Note: Errors and Omissions May Exist.
Contact the VTrans Mapping Section with questions or concerns.

DISTRICT	TOWN	ROUTE
9	DERBY	US-5

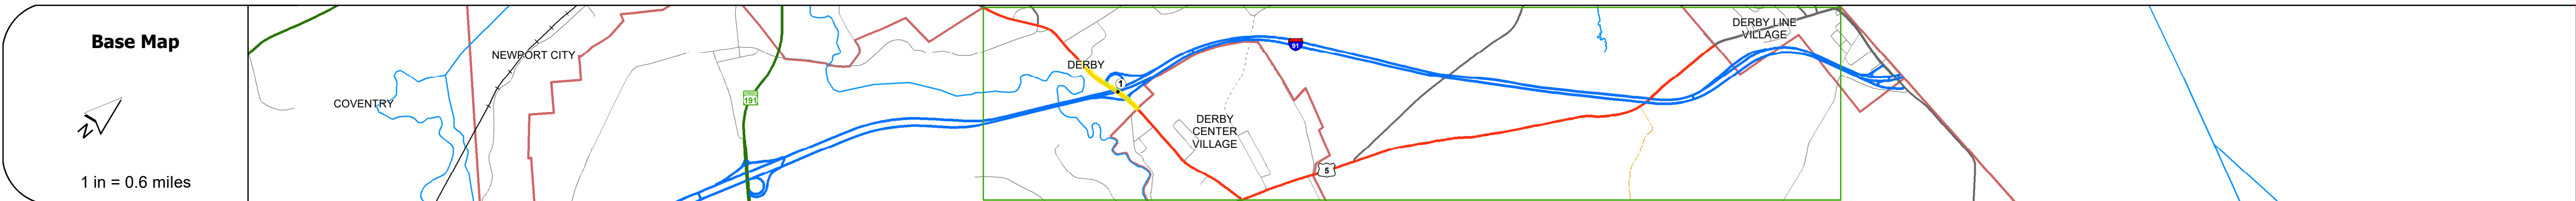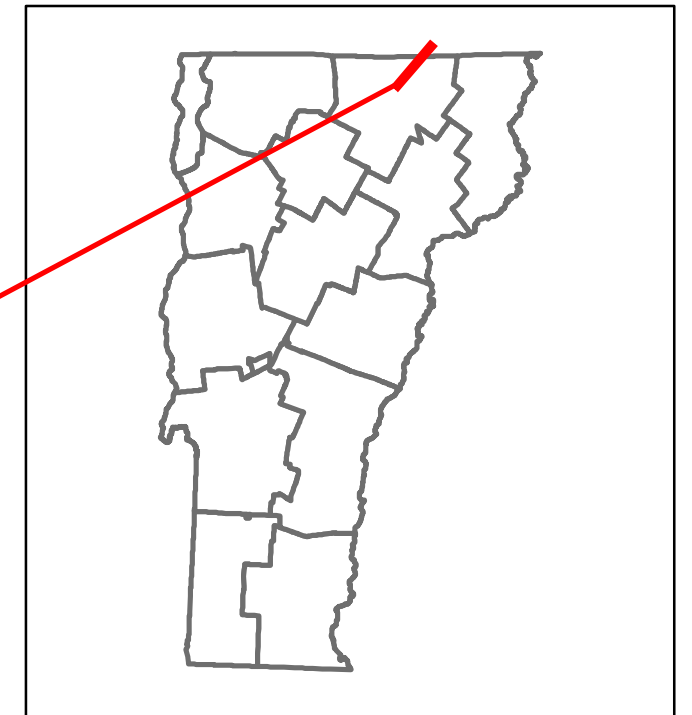

STRUCTURE DESCRIPTIONS

Bridge 178:
Stringer/multi-beam or girder - 1970
Structure No: 200034017810072
Length: 331'
Width: 64.3'
Under Clearance: 17.33'
Facility Carried: US 05 ML
Structure Type: 4 SP CONT ROLLED BM
Features Intersected: 181 UNDER US 5
Surface: Bituminous
Maintenance/Ownership: State

Road Widths	<table border="1"> <tr> <td>Travellane</td> <td>11</td> <td>23</td> <td>12</td> <td>22</td> </tr> <tr> <td>Roadway</td> <td>18.5</td> <td>27</td> <td>30</td> <td>23</td> </tr> <tr> <td>Lane Count</td> <td>1</td> <td></td> <td></td> <td></td> </tr> <tr> <td>Base</td> <td></td> <td></td> <td></td> <td></td> </tr> <tr> <td>Subbase</td> <td></td> <td></td> <td></td> <td></td> </tr> </table>	Travellane	11	23	12	22	Roadway	18.5	27	30	23	Lane Count	1				Base					Subbase				
Travellane	11	23	12	22																						
Roadway	18.5	27	30	23																						
Lane Count	1																									
Base																										
Subbase																										

Curves	
---------------	--

Grades	
---------------	--

Guardrails	
-------------------	--

Rumblestrips	
---------------------	--

Historic Projects	<ul style="list-style-type: none"> 2004-STP-2224(1)S 1983-PS-DECK(2)S 1991-F-034-2(1)S 1984-HMA-2529 1976-1(1-3)S 1963-1(1-3)S 1958-APP-81107 1952-APP-3052 1927-FAP-95A
--------------------------	---

Maintenance Garage	
---------------------------	--

Speed Zone	
-------------------	--

Functional Class	4
-------------------------	---

National Highway System	
--------------------------------	--

Limited Access Highway	
-------------------------------	--

Customer Service Level	Arterial Highway
-------------------------------	------------------

Traffic Counters	
-------------------------	--

AADT	<table border="1"> <tr> <td>2020</td> <td>5220</td> <td>3767</td> <td>3903</td> </tr> <tr> <td>2019</td> <td>6163</td> <td>4448</td> <td>4808</td> </tr> <tr> <td>2018</td> <td></td> <td></td> <td></td> </tr> <tr> <td>2017</td> <td></td> <td></td> <td></td> </tr> <tr> <td>2016</td> <td></td> <td></td> <td></td> </tr> </table>	2020	5220	3767	3903	2019	6163	4448	4808	2018				2017				2016			
2020	5220	3767	3903																		
2019	6163	4448	4808																		
2018																					
2017																					
2016																					

Crash Locations	<table border="1"> <tr> <td>(Incomplete) 2021</td> <td></td> </tr> <tr> <td>2020</td> <td>1</td> </tr> <tr> <td>2019</td> <td>1</td> </tr> <tr> <td>2018</td> <td>1</td> </tr> <tr> <td>2017</td> <td>1</td> </tr> </table>	(Incomplete) 2021		2020	1	2019	1	2018	1	2017	1
(Incomplete) 2021											
2020	1										
2019	1										
2018	1										
2017	1										

Historic Projects <ul style="list-style-type: none"> Unknown Retreatment Resurface Bituminous Mix Skinny Mix Bituminous Seal 	Functional Class <ul style="list-style-type: none"> 1- Interstate System 2- Other Freeways and Expressways 3- Principal Arterial 4- Minor Arterial 5- Major Collector 6- Minor Collector 	Curves <ul style="list-style-type: none"> Left (degrees) Right (degrees) 	Grades <ul style="list-style-type: none"> grade up (percent) grade down (percent) 	Traffic Counters <ul style="list-style-type: none"> Continuous (CTC) Weight-In-Motion (WIM) Short-Term, Scheduled (counter ID) Short-Term, Unscheduled (counter ID) 	Crash Locations <ul style="list-style-type: none"> High Crash Locations (HCL's) Sections (& Intersections) HCL No. 1-100 (1-10) 101-200 (11-20) 201-300 (21-30) 301-400 (31-40) 401-800 (41-113) 	Mileage by Functional Class By Sheet 034-3 4 - Minor Arterial 0.440	Mileage by Town By Sheet DERBY - U005-1007S 0.44 of 0.44	DISTRICT 9	TOWN DERBY	Date: 11/17/21	ROUTE US-5 ETE mileage: 187.092 to 187.532
						Speed Zones 15 20 25 30 35 40 45 50 55 60 65		Road Widths (ft)	Legend AADT (AADT)	Page Total Mileage: 0.440 mi	Page Total Mileage: 0.44 mi