




# Route Log and Progress Chart


**DRAFT**

Please Note: Errors and Omissions May Exist.  
Contact the VTrans Mapping Section with questions or concerns.

DISTRICT	TOWN	ROUTE
3	FAIR HAVEN	VT-4A

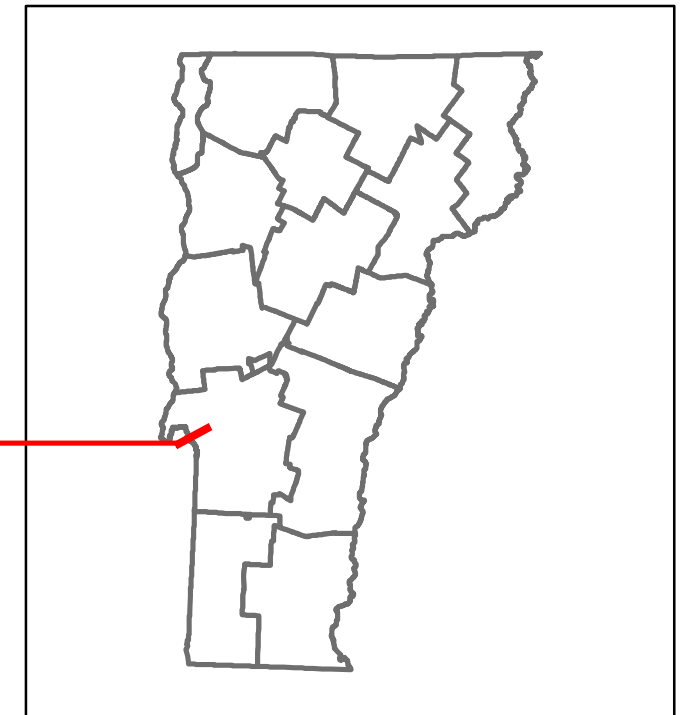

**Base Map**

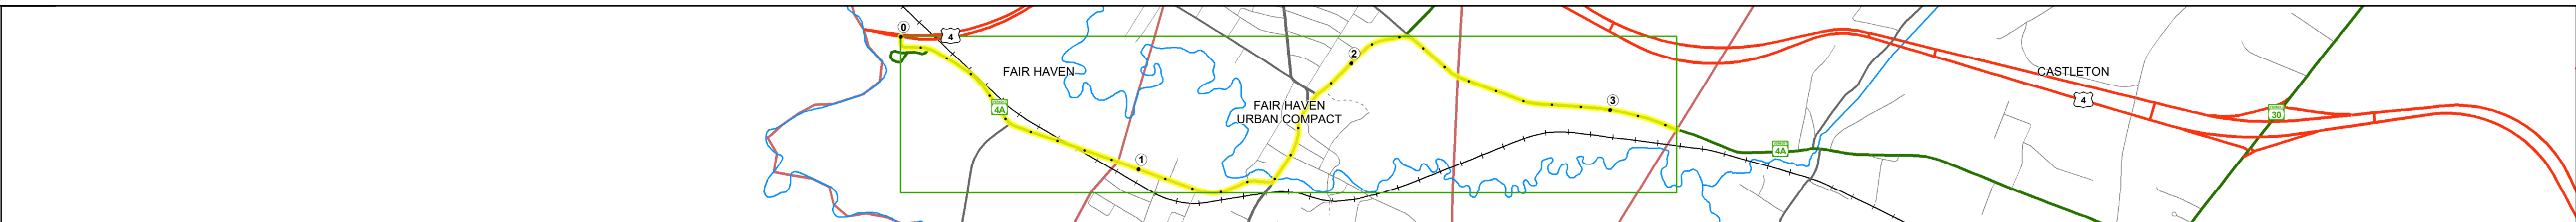

**Stick Diagram**

- Town Center
- Intersecting State Routes (excl. ramps/approaches)
- Other Intersecting Highways, Ramps, Approaches
- Railroad Crossings
- Primary Structures
- Secondary Structures
- Divided State Highway
- State Highway
- Divided Town Highway
- Town Highway
- Streams (Hydraulic Structure)
- Town Boundary
- Village/IC Boundaries
- District Boundaries
- State/Town Highway Change
- Divided Highway Limits
- Ghost Section Boundary
- Federal Urban Area Limits

Scale: 1 INCH = 2,000 FEET



## STRUCTURE DESCRIPTIONS

**Bridge 1:**  
Tee Beam - 1924  
Structure No. 200142000111072  
Length: 53'  
Width: 29.8'  
Facility Carried: VT 4A ALT  
Structure Type: CONCRETE T-BEAM  
Features Intersected: CASTLETON RIVER  
Surface: Bituminous  
Maintenance/Ownership: Town

Road Widths	Travellane	Roadway	Lane Count	Base	Subbase
	26	30	22	11	22
	24	30	28	18	17
	2	2	1	1	1
	3" Gravel	3" Gravel	24" Gravel	3" Gravel	3" Gravel

Curves	5	5	18	5	10	19	3	10	9.5	9	8	22	7	6
--------	---	---	----	---	----	----	---	----	-----	---	---	----	---	---

Grades														
--------	--	--	--	--	--	--	--	--	--	--	--	--	--	--

Guardrails														
------------	--	--	--	--	--	--	--	--	--	--	--	--	--	--

Rumblestrips														
--------------	--	--	--	--	--	--	--	--	--	--	--	--	--	--

**Historic Projects**

2009 STP HES 2614(1)	1987 HMA 2509	2009 STP 2615(1)	1990 HMA 2410
1979 RS 0142(3)	1996 STP 6566(1)S	2009 STP SRIN(4)	1983 RS 0142(1)3
1956 APP 915S	1959 SA 701	1959 STP 6719(1)S	1973 Unknown
1949 F 108(1)	1959 SA 701	1956 S 0142(2)	1956 Unknown
1948 F 50(3)	1948 F 65(8)	1959 MA 1159	1956 APP 915S
1924 FAP 50	0 Unknown	1948 F 65(8)	1927 F 65-D

**Maintenance Garage**

District 3 - DMF Maintenance Castleton Garage	District 3 - DMF Maintenance Castleton Garage
---	---

**Speed Zone**

20	20
----	----

**Functional Class**

5	5	5
---	---	---

**National Highway System**

--	--	--

**Limited Access Highway**

--	--	--

**Customer Service Level**

Local Connector	Class 1 Town Highway	Local Connector
-----------------	----------------------	-----------------

**Traffic Counters**

	R151	R048	R149	
--	------	------	------	--

**AADT**

2020	850	2733	4615	3789	2964	2667
2019	1004	3227	5449	4474	3499	3149
2018	1800	1700	5400	5600/000	3500	3100
2017	1500	1700	5600	5800/100	3600	3200
2016	1200	1800	5800	6100/300	3800	3400

**Crash Locations**

(Incomplete) 2021			HCL Section		HCL Section
2020			No. 197		No. 276
2019					
2018					
2017					

<p><b>Historic Projects</b></p> <ul style="list-style-type: none"> <li>Unknown</li> <li>Retreatment</li> <li>Resurface</li> <li>Bituminous Mix</li> <li>Skinny Seal</li> <li>Bituminous Seal</li> <li>Surface Treated Gravel</li> <li>Plant Mix</li> <li>Reclaimed Base and Bituminous Concrete</li> </ul>	<p><b>Functional Class</b></p> <ul style="list-style-type: none"> <li>1 - Interstate System</li> <li>2 - Other Freeways and Expressways</li> <li>3 - Principal Arterial</li> <li>4 - Minor Arterial</li> <li>5 - Major Collector</li> <li>6 - Minor Collector</li> </ul>	<p><b>Curves</b></p> <ul style="list-style-type: none"> <li>Left (clockwise)</li> <li>Right (counter-clockwise)</li> </ul>	<p><b>Grades</b></p> <ul style="list-style-type: none"> <li>up</li> <li>down</li> </ul>	<p><b>Traffic Counters</b></p> <ul style="list-style-type: none"> <li>Continuous (CTC)</li> <li>Weight-In-Motion (WIM)</li> <li>Short-Term, Scheduled</li> <li>Short-Term, Unscheduled</li> </ul>	<p><b>Crash Locations</b></p> <p>Legend</p> <p>High Crash Locations (HCL's) Sections (&amp; Intersections)</p> <p>HCL No. 1-100 (1-10) 201-300 (21-30) 301-400 (31-40) 401-800 (41-113)</p>	<p><b>Mileage by Functional Class By Sheet</b></p> <p>0142 5 - Major collector 3.242</p>	<p><b>Mileage by Town By Sheet</b></p> <p>FAIR HAVEN - V004A1107 3.242 of 3.242</p>	<p><b>DISTRICT</b></p> <p>3</p>	<p><b>TOWN</b></p> <p>FAIR HAVEN</p>	<p>Date: 11/17/21</p> <p>1 of 1</p> <p>TWN mileage: 0.0 to 3.242</p>	<p><b>ROUTE</b></p> <p>VT-4A</p> <p>ETE mileage: 0.0 to 3.242</p>
--	--	--	---	---	---	--	---	---------------------------------	--------------------------------------	--	---

Page Total Mileage: 3.242 mi

For More Information Contact - Vermont Agency of Transportation, Policy, Planning and Intermodal Development Division - Mapping Section, 1 National Life Drive, Montpelier, VT 05633-5001 Telephone: 802-828-2600.