
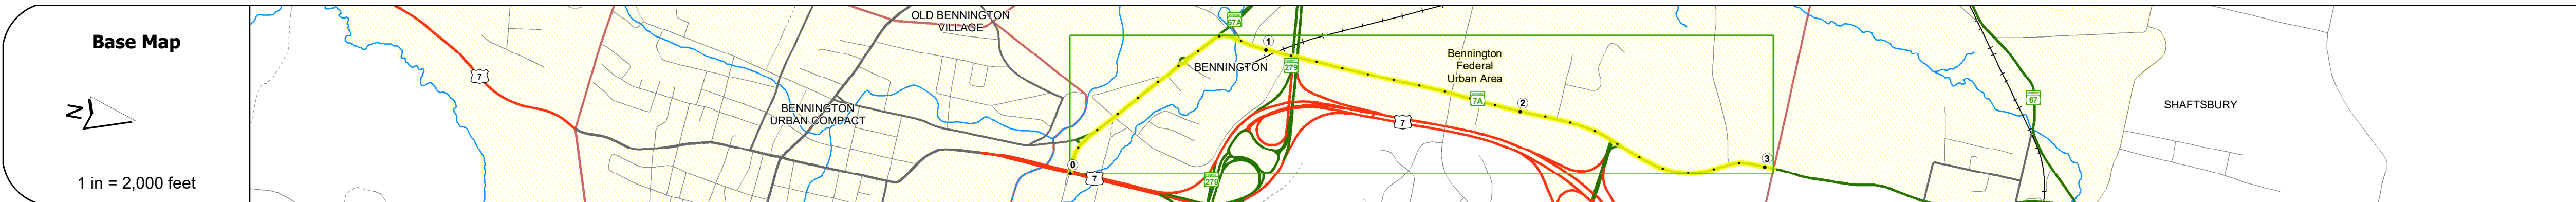


DISTRICT	TOWN	ROUTE
1	BENNINGTON	VT-7A

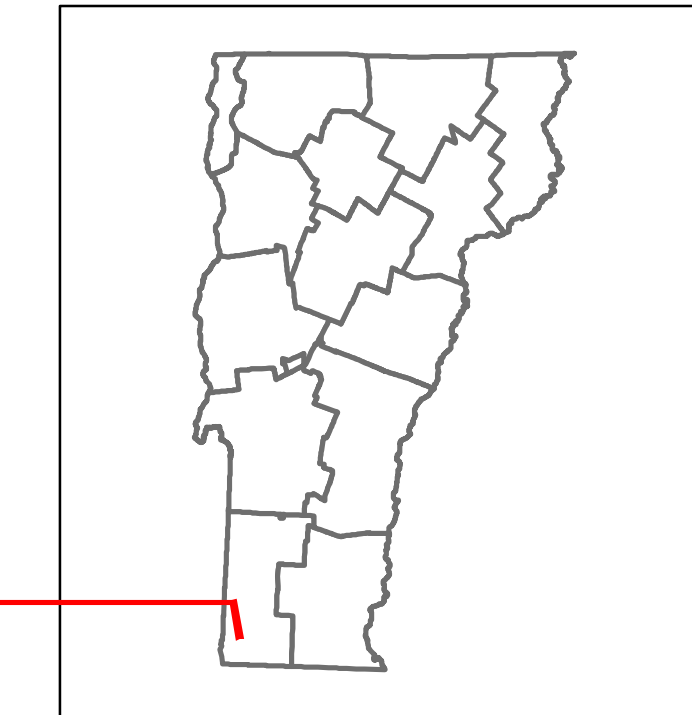

STRUCTURE DESCRIPTIONS

Bridge 1:
Tee Beam - 1930
Structure No. 20100000102022
Length: 34'
Width: 23.7'
Facility Carried: VT 7A ALT
Structure Type: CONCRETE T-BEAM
Features Intersected: FURNACE BROOK
Surface: Bituminous
Maintenance/Ownership: State

Bridge 2A:
Girder and floorbeam system - 1914
Structure No. 20100002A02022
Length: 40'
Under Clearance: 13.0'
Facility Carried: RAILROAD
Structure Type: RIVETED THRU GIRDER
Features Intersected: VT RR OVER VT 7A
Maintenance/Ownership: State

Unknown 3:
Unknown
Structure No. 200110007E02022
Structure Type: Unknown
Features Intersected: VT 279 OVER VT 7A
Maintenance/Ownership: State

Unknown 3-1:
Unknown
Structure No. 200110007W02022
Structure Type: Unknown
Features Intersected: VT 279 OVER VT 7A
Maintenance/Ownership: State

Road Widths	Travellane	Roadway	Lane Count	Base	Subbase
	22 394	33	11	42	22
	28 792	36	37	15	46
	34	1	1	3"	5" Plant Mix
					24" Crushed Gravel

Curves	6.2	18	6	3	3	3	3	3	6
--------	-----	----	---	---	---	---	---	---	---

Grades	+7.9									
--------	------	--	--	--	--	--	--	--	--	--

Guardrails	H-R	H-R								
------------	-----	-----	--	--	--	--	--	--	--	--

Rumblestrips										
--------------	--	--	--	--	--	--	--	--	--	--



Maintenance Garage	District 1 - DMF Maintenance Bennington Garage									
--------------------	--	--	--	--	--	--	--	--	--	--

Speed Zone	35	40								
------------	----	----	--	--	--	--	--	--	--	--

Functional Class	4	5								
------------------	---	---	--	--	--	--	--	--	--	--

National Highway System										
-------------------------	--	--	--	--	--	--	--	--	--	--

Limited Access Highway										
------------------------	--	--	--	--	--	--	--	--	--	--

Customer Service Level	Arterial Highway	Regional Corridor	Local Connector							
------------------------	------------------	-------------------	-----------------	--	--	--	--	--	--	--

Traffic Counters	37752W 0202840 W	30230202855 E	B108						B285	
------------------	------------------	---------------	------	--	--	--	--	--	------	--

AADT	2020	9786132710149	8655	2488	3368			4247		6530
	2019	1189161512332	10517	3023	4092			5160		7934
	2018	155003500	21700	1100		5200		5200		8000
	2017	142003500	21100	5800		5200		5200		7800
	2016	128003600	20400	5600		5100		5300		7500

Crash Locations	(Incomplete) 2021	HCL	HCL	HCL	HCL	HCL	HCL	HCL	HCL
	2020	Intersection No. 102	Section No. 439	Section No. 664	Intersection No. 94	Section No. 471	Section No. 175		
	2019								
	2018								
	2017								

Historic Projects Unknown, Retreatment, Resurface, Bituminous Mix, Skiny Mix, Bituminous Seal Bituminous Concrete, Surface Treated Gravel, Cold Plane and Bituminous Concrete, Reclaimed Base and Bituminous Concrete	Functional Class 1 - Interstate System, 2 - Other Freeways and Expressways, 3 - Principal Arterial, 4 - Minor Arterial, 5 - Major Collector, 6 - Minor Collector	Curves Left, Right Grades grade up, grade down Road Widths (ft)	Traffic Counters Continuous (CTC), Weigh-In-Motion (WIM), Short-Term, Scheduled, Short-Term, Unscheduled (counter ID)	Crash Locations Legend, High Crash Locations (HCL's) Sections (& Intersections) HCL No. 1 - 100 (1 - 10), 101 - 200 (11 - 20), 201 - 300 (21 - 30), 301 - 400 (31 - 40), 401 - 800 (41 - 113)	Mileage by Functional Class By Sheet 1000 0137 4 - Minor Arterial 5 - Major Collector 1.725 1.310	Mileage by Town By Sheet BENNINGTON - V007A0202 3.035 of 3.035	DISTRICT 1	TOWN BENNINGTON	Date: 11/17/21	ROUTE VT-7A ETE mileage: 0.0 to 3.035
Page Total Mileage: 3.035 mi						Page Total Mileage: 3.035 mi				