




Route Log and Progress Chart


DRAFT

Please Note: Errors and Omissions May Exist.
Contact the VTrans Mapping Section with questions or concerns.

DISTRICT	TOWN	ROUTE
1	WOODFORD	VT-9

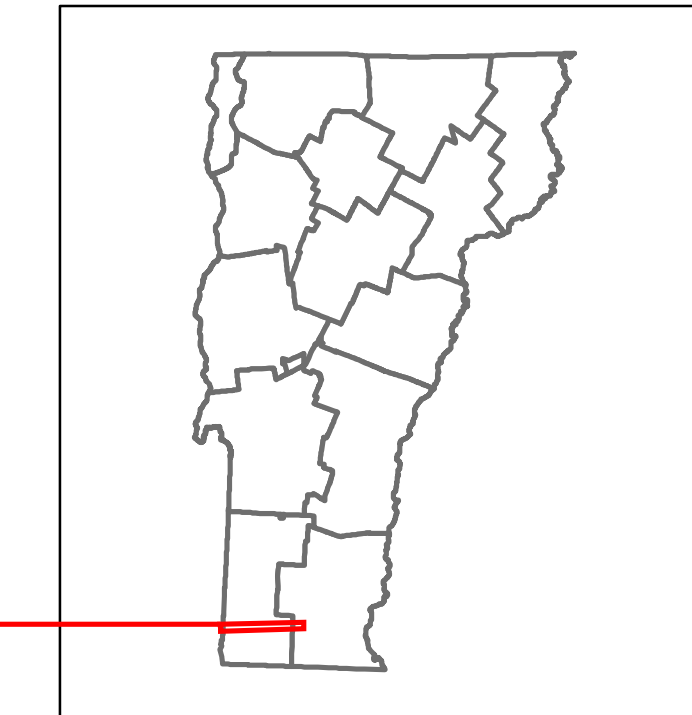

Base Map

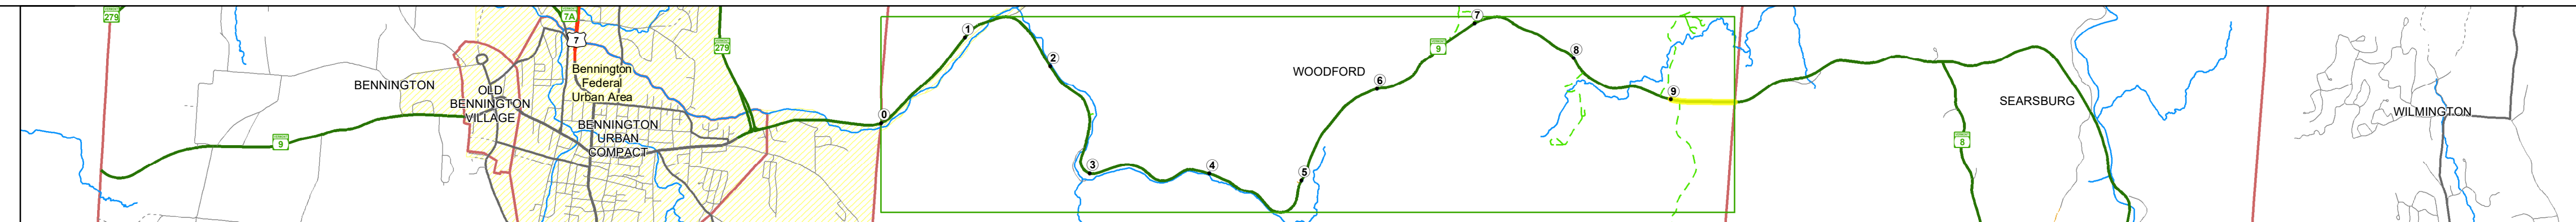

Stick Diagram

- Town Center
- Intersecting State Routes (excl. ramps/approaches)
- Other Intersecting Highways, Ramps, Approaches
- Railroad Crossings
- Primary Structures
- Secondary Structures
- Divided State Highway
- State Highway
- Divided Town Highway
- Town Highway
- Streams (Hydraulic Structure)
- Town Boundary
- Village/IC Boundaries
- District Boundaries
- State/Town Highway Change
- Divided Highway Limits
- Ghost Section Boundary
- Federal Urban Area Limits

Scale: 1 INCH = 2,000 FEET



Road Widths

Travellane	24
Roadway	40
Lane Count	41
Base	2
Subbase	3" Pen. Mac. Cr. Gravel
	24" Crushed Gravel

Curves

Count	3
-------	---

Grades

Count	
-------	--

Guardrails

Count	
-------	--

Rumblestrips

Count	
-------	--

Historic Projects

2009: NH ST 2630(1)
1993: NH F 010-1(32)
1985: F 010-1(24)(S)
1965: F FLH 010-1(3)
1952: ST 105-M

Maintenance Garage

Count	
-------	--

Speed Zone

Count	
-------	--

Functional Class

Count	3
-------	---

National Highway System

Count	NHS - Other NHS Routes
-------	------------------------

Limited Access Highway

Count	
-------	--

Customer Service Level

Count	Arterial Highway
-------	------------------

Traffic Counters

Count	B130
-------	------

AADT

2020	3806
2019	4494
2018	4500
2017	4200
2016	3900

Crash Locations

(Incomplete) 2021	
2020	
2019	
2018	
2017	

STRUCTURE DESCRIPTIONS

Bridge 18:
Culvert - 1965
Structure No. 300010001802171
Length: 7'
Under Clearance: 7.5'
Facility Carried: VT09
Structure Type: CGMPP
Features Intersected: BROOK
Maintenance: State

Historic Projects

- Unknown
- Bituminous Concrete
- Retreatment
- Bituminous Macadam
- Resurface
- Cold Plane and Bituminous Concrete
- Bituminous Mix
- Concrete
- Skippy Mix
- Gravel
- Surface Treated Gravel
- Plant Mix
- Reclaimed Base and Bituminous Concrete

Functional Class

- 1 - Interstate System
- 2 - Other Freeways and Expressways
- 3 - Principal Arterial
- 4 - Minor Arterial
- 5 - Major Collector
- 6 - Minor Collector

Speed Zones

25	30	35	40	45	50	55	60	65
----	----	----	----	----	----	----	----	----

Curves

- Left (degree)
- Right (degree)

Grades

- grade up (percent)
- grade down (percent)

Road Widths

(ft)

Traffic Counters

- Continuous (CTC)
- Weigh-In-Motion (WIM)
- Short-Term, Scheduled (counter ID)
- Short-Term, Unscheduled (counter ID)

AADT (AADT)

Crash Locations

High Crash Locations (HCL's)

Sections (& Intersections)

HCL No.	201 - 300 (21 - 30)
1 - 100 (1 - 10)	301 - 400 (31 - 40)
101 - 200 (11 - 20)	401 - 800 (41 - 113)

Mileage by Functional Class By Sheet

010-1 3 - Other Principal Arterial	0.575
Page Total Mileage:	0.575 mi

Mileage by Town By Sheet

WOODFORD - V009-0217	0.575 of 9.575
Page Total Mileage:	0.575 mi

DISTRICT	TOWN	Date: 11/17/21	ROUTE
1	WOODFORD	2 of 2 TWN mileage: 9.0 to 9.575	VT-9 ETE mileage: 15.869 to 16.444