





Route Log and Progress Chart

DRAFT

Please Note: Errors and Omissions May Exist.
Contact the VTrans Mapping Section with questions or concerns.

DISTRICT	TOWN	ROUTE
6	ORANGE	VT-25

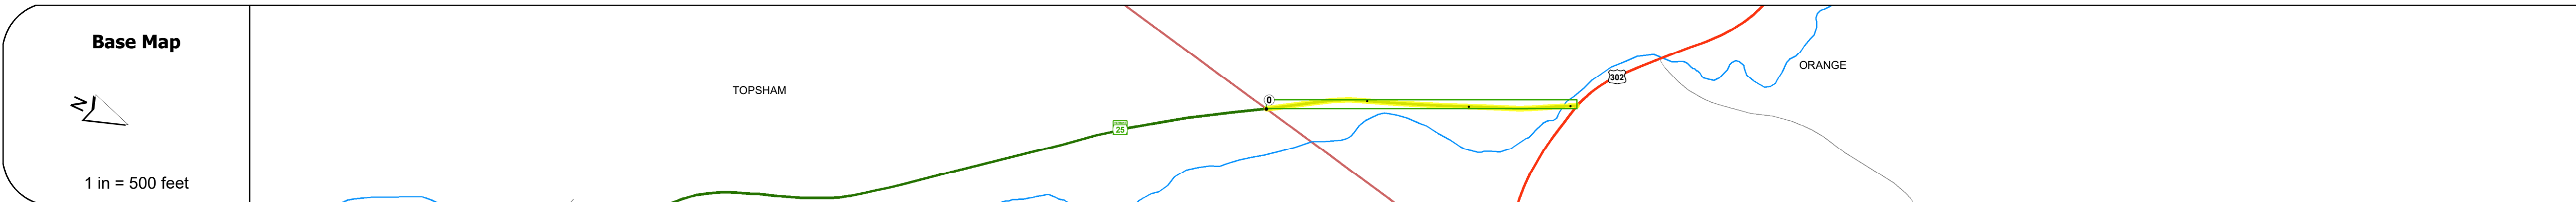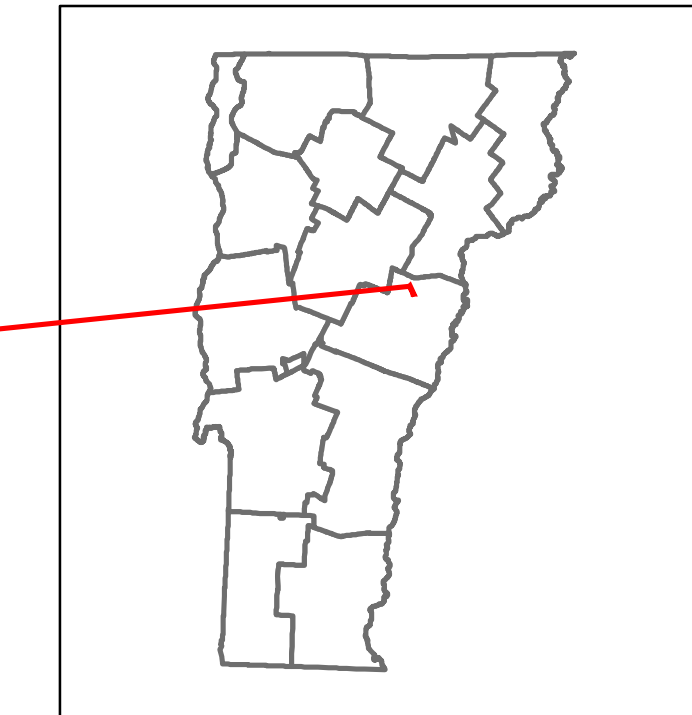

STRUCTURE DESCRIPTIONS

Bridge 24:
Slab - 1929
Structure No. 300031002409081
Length: 21'
Width: 32.1'
Under Clearance: 5.0'
Facility Carried: VT25
Structure Type: CONCRETE SLAB
Features Intersected: BROOK
Surface: Bituminous
Maintenance: State

Road Widths	Travellane: 22'
Roadway Lane Count	2
Base	
Subbase	

Curves	4
---------------	---

Grades	+5.3A
---------------	-------

Guardrails	
-------------------	--

Rumblestrips	
---------------------	--

Historic Projects	<ul style="list-style-type: none"> 2009: STP 2213(1)S 1985: NMA 2023 1983: F 031-18(1)S 1977: Unknown 1971: Unknown 1935: NRS 189
--------------------------	---

Maintenance Garage	
---------------------------	--

Speed Zone	
-------------------	--

Functional Class	4
-------------------------	---

National Highway System	
--------------------------------	--

Limited Access Highway	
-------------------------------	--

Customer Service Level	Local Connector
-------------------------------	-----------------

Traffic Counters	
-------------------------	--

AADT	2020: 1477
	2019: 1744
	2018: 1700
	2017: 1700
	2016: 1600

Crash Locations	(Incomplete) 2021: <input type="checkbox"/>
	2020: <input type="checkbox"/>
	2019: <input type="checkbox"/>
	2018: <input type="checkbox"/>
	2017: <input type="checkbox"/>

Historic Projects <ul style="list-style-type: none"> Unknown Bituminous Concrete Retreatment Resurface Bituminous Mix Skinny Mix Bituminous Seal 	Functional Class <ul style="list-style-type: none"> 1 - Interstate System 2 - Other Freeways and Expressways 3 - Principal Arterial 4 - Minor Arterial 5 - Major Collector 6 - Minor Collector 	Curves <ul style="list-style-type: none"> Left (degrees) Right (degrees) 	Grades <ul style="list-style-type: none"> grade up (percent) grade down (percent) 	Traffic Counters <ul style="list-style-type: none"> Continuous (CTC) Weight-In-Motion (WIM) Short-Term, Scheduled (counter ID) Short-Term, Unscheduled (counter ID) 	Crash Locations <ul style="list-style-type: none"> High Crash Locations (HCL's) Sections (& Intersections) HCL No. 1-100 (1-10) 101-200 (11-20) 201-300 (21-30) 301-400 (31-40) 401-800 (41-113) 	Mileage by Functional Class By Sheet 031 4 - Minor Arterial 0.306 Page Total Mileage: 0.306 mi	Mileage by Town By Sheet ORANGE - V025-0908 0.306 of 0.306 Page Total Mileage: 0.306 mi	DISTRICT 6	TOWN ORANGE	Date: 11/17/21 1 of 1 TWN mileage: 0.0 to 0.306	ROUTE VT-25 ETE mileage: 17.433 to 17.739
---	--	--	---	---	--	--	---	----------------------	-----------------------	--	---

For More Information Contact - Vermont Agency of Transportation, Policy, Planning and Intermodal Development Division - Mapping Section, 1 National Life Drive, Montpelier, VT 05633-5001 Telephone: 802-828-2600.