

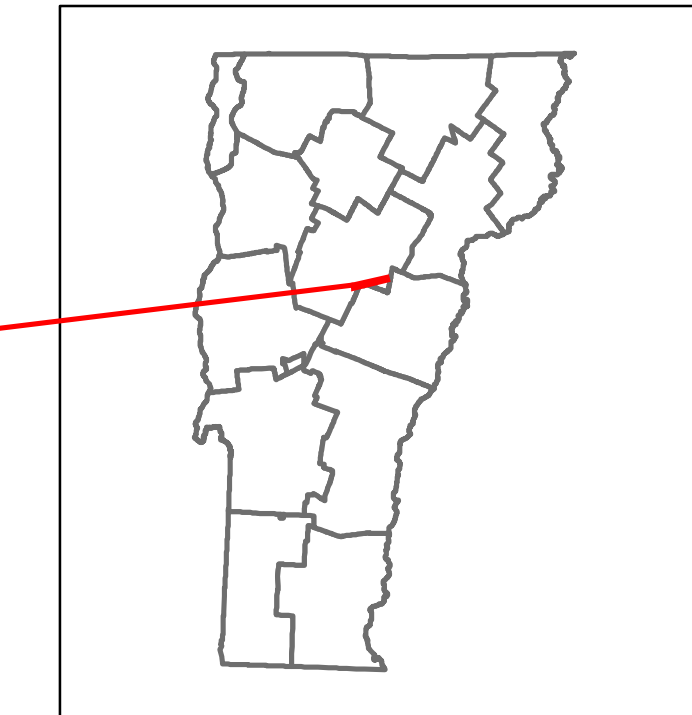
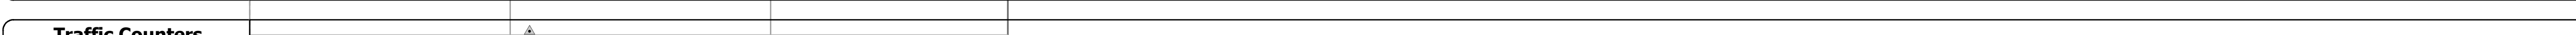
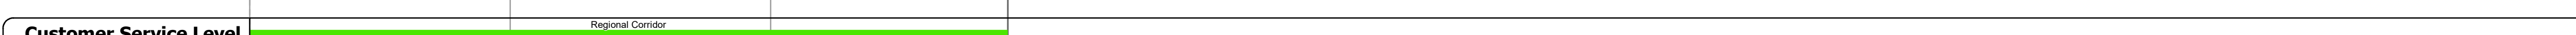
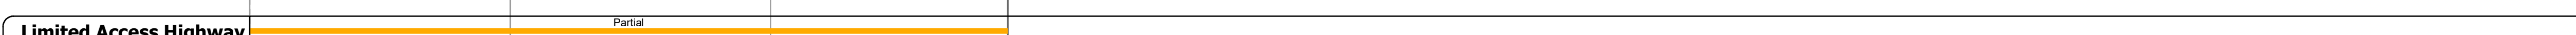
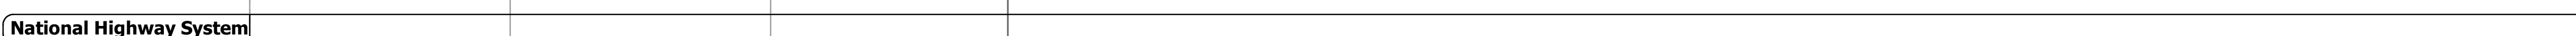
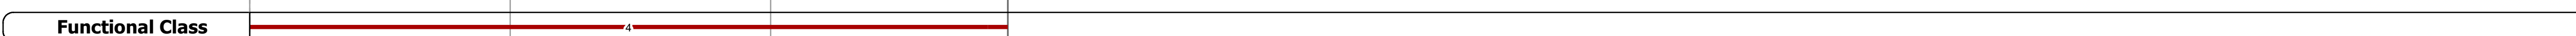
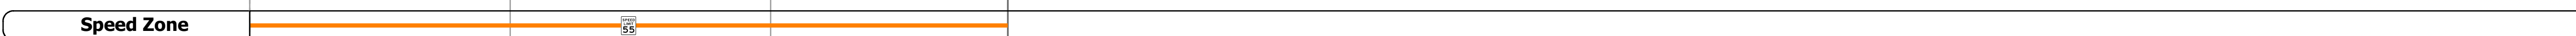
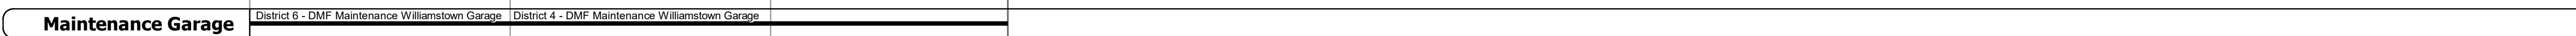
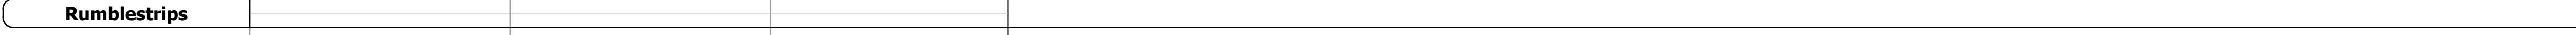
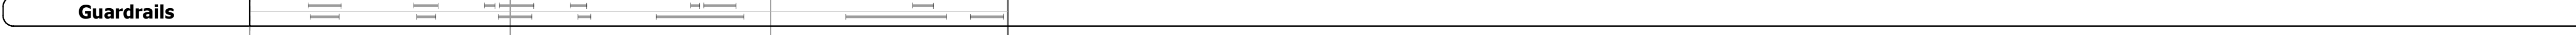
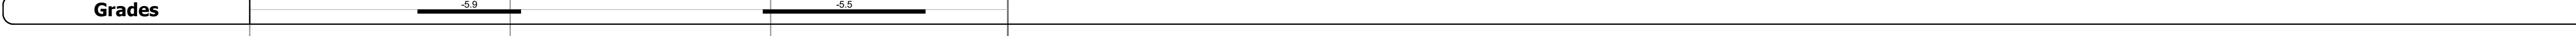


DISTRICT	TOWN	ROUTE
6	BARRE TOWN	VT-63

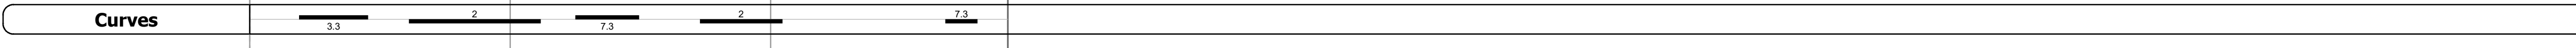

STRUCTURE DESCRIPTIONS

Bridge 5:
Culvert - 1970
Structure No. 200042000512022
Length: 31'
Facility Carried: VT 63 SPUR
Structure Type: TWIN CELL RC BOX
Features Intersected: STEVENS BRANCH
Maintenance/Ownership: State

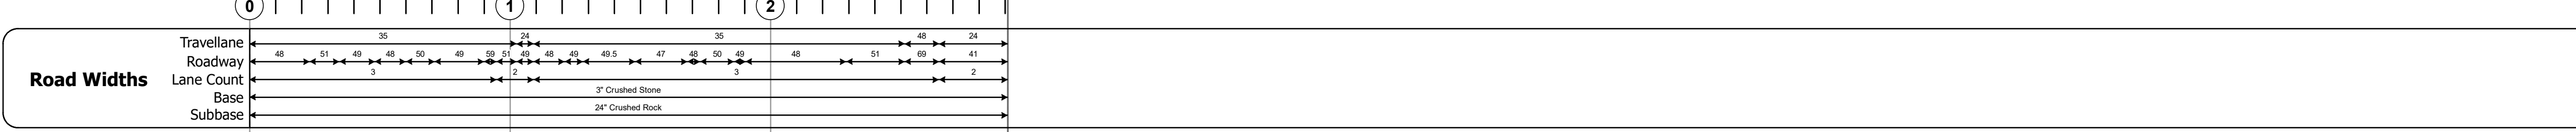

Historic Projects <ul style="list-style-type: none"> Unknown Bituminous Concrete Retreatment Resurface Bituminous Mix Skinny Mix Bituminous Seal Gravel Surface Treated Gravel Plant Mix Reclaimed Base and Bituminous Concrete Concrete Gravel 	Functional Class <ul style="list-style-type: none"> 1 - Interstate System 2 - Other Freeways and Expressways 3 - Principal Arterial 4 - Minor Arterial 5 - Major Collector 6 - Minor Collector 	Curves <ul style="list-style-type: none"> Left (degrees) Right (degrees) 	Grades <ul style="list-style-type: none"> Left (percent) grade up Right (percent) grade down 	Traffic Counters <ul style="list-style-type: none"> Continuous (CTC) Weigh-In-Motion (WIM) Short-Term, Scheduled Short-Term, Unscheduled 	Crash Locations <ul style="list-style-type: none"> High Crash Locations (HCL's) Sections (& Intersections) HCL No. 1-100 (1-10) 101-200 (11-20) 201-300 (21-30) 301-400 (31-40) 401-800 (41-113) 	Mileage by Functional Class By Sheet 042-1 4 - Minor Arterial 2.910 Page Total Mileage: 2.910 mi	Mileage by Town By Sheet BARRE TOWN - V063-1202 2.91 of 2.91 Page Total Mileage: 2.91 mi	DISTRICT 6	TOWN BARRE TOWN	Date: 11/17/21 1 of 1 TWN mileage: 0.0 to 2.91	ROUTE VT-63 ETE mileage: 0.991 to 3.901
--	--	--	--	--	--	---	---	----------------------	---------------------------	--	--