
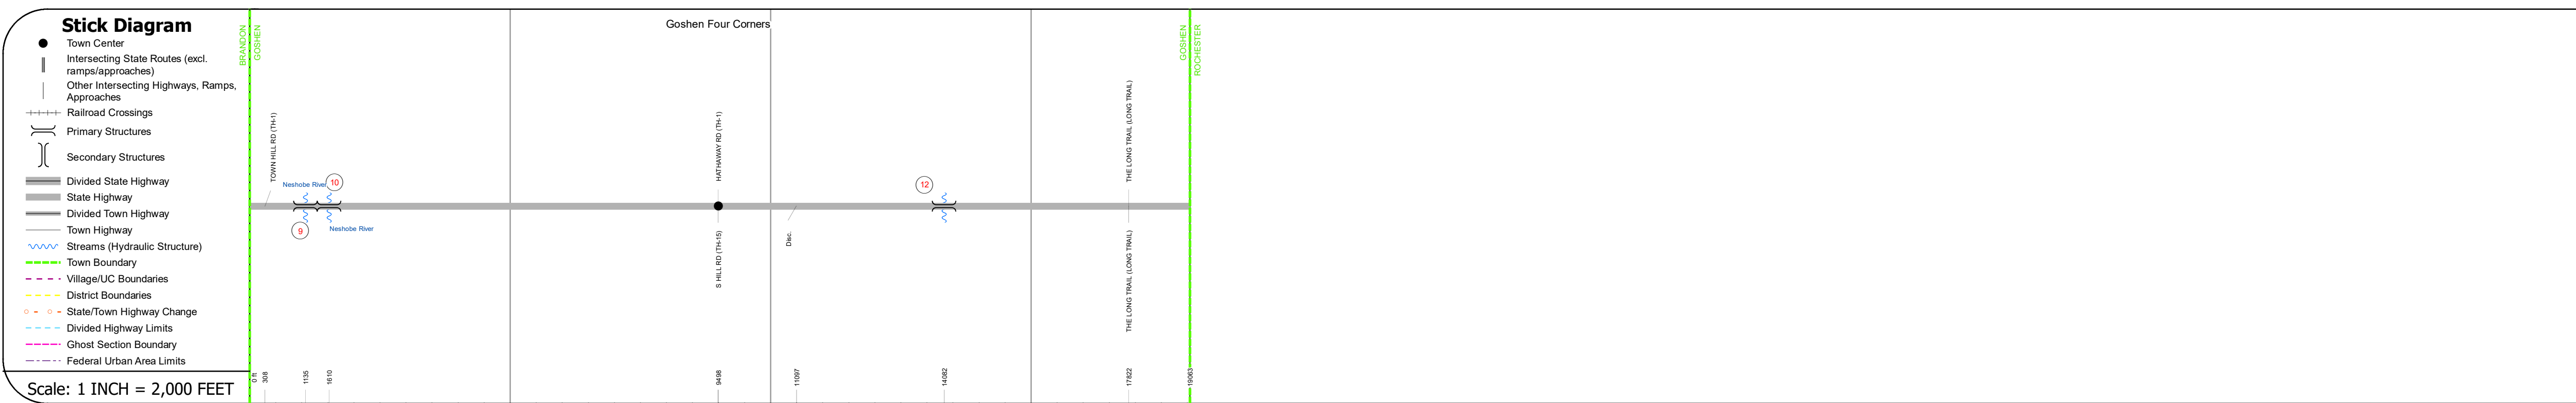


DISTRICT	TOWN	ROUTE
3	GOSHEN	VT-73

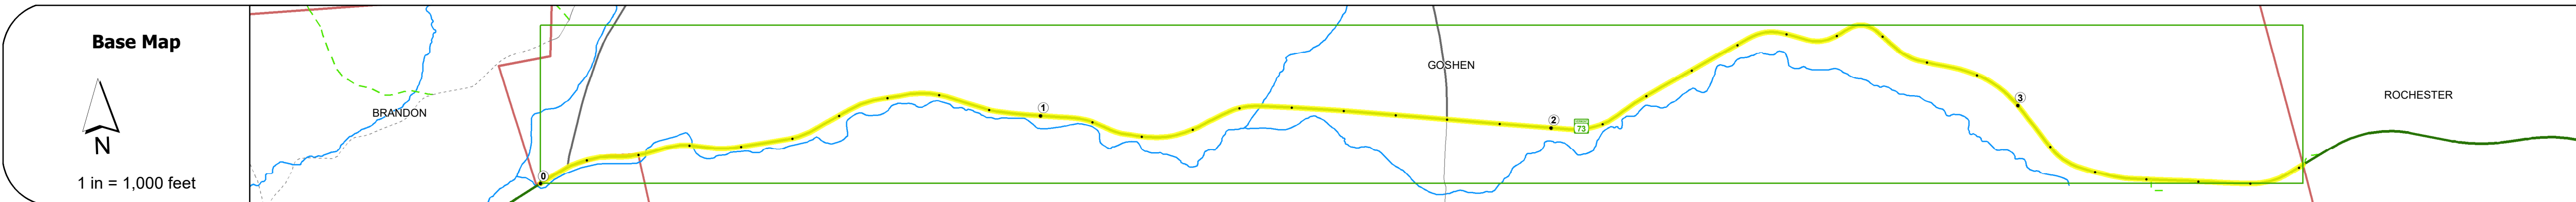

Road Widths	20' - 18" Gravel	15' - 18" Gravel	15' - 18"
Lane Count	2	2	2
Base	15' - 18"	15' - 18"	15' - 18"
Subbase	15' - 18"	15' - 18"	15' - 18"

Curves	6, 10, 7, 6, 6, 4, 8, 8, 6, 9, 8, 12, 25, 12, 5.2, 9, 3.3, 8
--------	--

Grades	+5.5, +7.6, +8.2, +7.3, +3.8, +5.2, +6.9, +7.9, +4.7, +7.4, +3.7, +12.5, +9.4A, +10.8, +12.7, +12.7, +12.4, -8.6, -7.9
--------	--

Guardrails	Standard guardrail symbols along the route.
------------	---

Rumblestrips	Standard rumblestrip symbols along the route.
--------------	---

Historic Projects	<ul style="list-style-type: none"> 2020: ER STP 0162(22) 1994: STP 9450(1)S 1984: HMA 2533 1978: RS 0162 1977: RS 0162(6) 1971: Unknown 1960: S-FH 0162(1) 1951: FH 8.A 1950: WPS 191A
-------------------	---

Maintenance Garage	District 3 - DMF Maintenance Clarendon Garage
--------------------	---

Speed Zone	
------------	--

Functional Class	5
------------------	---

National Highway System	
-------------------------	--

Limited Access Highway	
------------------------	--

Customer Service Level	Local Connector
------------------------	-----------------

Traffic Counters	
------------------	--

ADT	<table border="1"> <tr> <td>2020</td> <td>1000</td> <td>594</td> <td></td> </tr> <tr> <td>2019</td> <td>990</td> <td>701</td> <td></td> </tr> <tr> <td>2018</td> <td>1300</td> <td></td> <td>700</td> </tr> <tr> <td>2017</td> <td>1200</td> <td></td> <td>700</td> </tr> <tr> <td>2016</td> <td>1100</td> <td></td> <td>690</td> </tr> </table>	2020	1000	594		2019	990	701		2018	1300		700	2017	1200		700	2016	1100		690
2020	1000	594																			
2019	990	701																			
2018	1300		700																		
2017	1200		700																		
2016	1100		690																		

Crash Locations	<table border="1"> <tr> <td>(Incomplete) 2021</td> <td></td> <td></td> <td></td> </tr> <tr> <td>2020</td> <td></td> <td></td> <td></td> </tr> <tr> <td>2019</td> <td></td> <td></td> <td></td> </tr> <tr> <td>2018</td> <td></td> <td></td> <td></td> </tr> <tr> <td>2017</td> <td></td> <td></td> <td></td> </tr> </table>	(Incomplete) 2021				2020				2019				2018				2017			
(Incomplete) 2021																					
2020																					
2019																					
2018																					
2017																					

STRUCTURE DESCRIPTIONS

<p>Bridge 9: Culvert - 1936 Structure No. 30016200901061 Length: 15' Width: 28.0' Under Clearance: 8.0' Facility Carried: VT73 Structure Type: RC BOX Features Intersected: NESHOBE RIVER Maintenance: State</p> <p>Bridge 10: Culvert - 1960 Structure No. 300162001001061 Length: 14' Under Clearance: 9.0' Facility Carried: VT73 Structure Type: CGMPPA Features Intersected: NESHOBE RIVER Maintenance: State</p> <p>Bridge 12: Culvert - 1951 Structure No. 300162001201061 Length: 7' Under Clearance: 6.5' Facility Carried: VT73 Structure Type: ACGMPP Features Intersected: BROOK Maintenance: State</p>
--

Historic Projects <ul style="list-style-type: none"> Unknown Bituminous Concrete Retreatment Resurface Bituminous Mix Skinny Mix Bituminous Seal 	Functional Class <ul style="list-style-type: none"> 1 - Interstate System 2 - Other Freeways and Expressways 3 - Principal Arterial 4 - Minor Arterial 5 - Major Collector 6 - Minor Collector 	Curves <ul style="list-style-type: none"> Left (dogleg) Right 	Grades <ul style="list-style-type: none"> Special grade up Special grade down 	Traffic Counters <ul style="list-style-type: none"> Continuous (CTC) Weight-In-Motion (WIM) Short-Term, Scheduled Short-Term, Unscheduled 	Crash Locations <ul style="list-style-type: none"> High Crash Locations (HCL's) HCL No. 1 - 100 (1 - 10) HCL No. 101 - 200 (11 - 20) HCL No. 201 - 300 (21 - 30) HCL No. 301 - 400 (31 - 40) HCL No. 401 - 800 (41 - 113) 	Mileage by Functional Class By Sheet 0162 5 - Major collector 3.610	Mileage by Town By Sheet GOSHEN - V073-0106 3.61 of 3.61	DISTRICT 3	TOWN GOSHEN	Date: 11/17/21	ROUTE VT-73 ETE mileage: 15.659 to 19.269
Page Total Mileage: 3.610 mi								Page Total Mileage: 3.61 mi		1 of 1 TWN mileage: 0.0 to 3.61	