





Route Log and Progress Chart

DRAFT













Please Note: Errors and Omissions May Exist.
Contact the VTrans Mapping Section with questions or concerns.

DISTRICT	TOWN	ROUTE
5	CORNWALL	VT-74

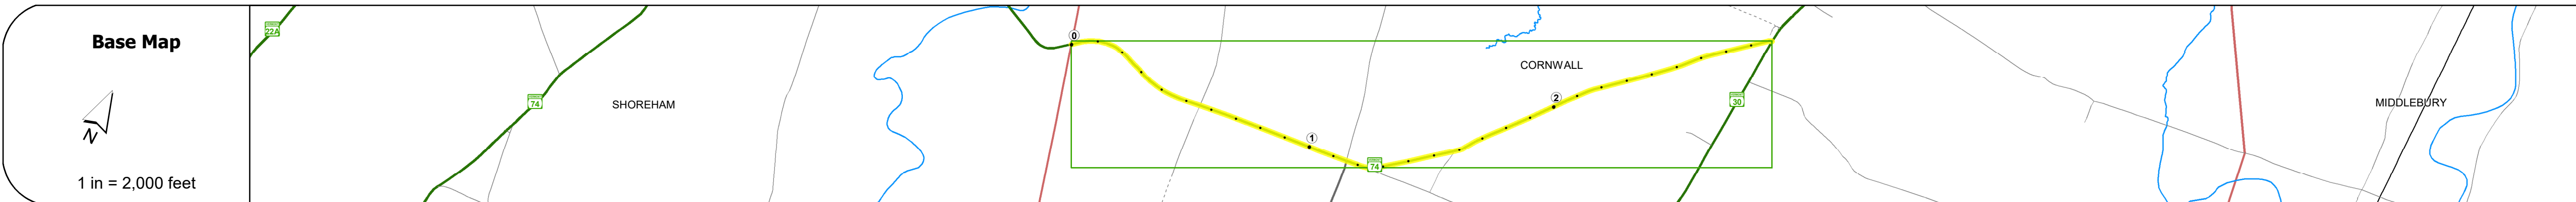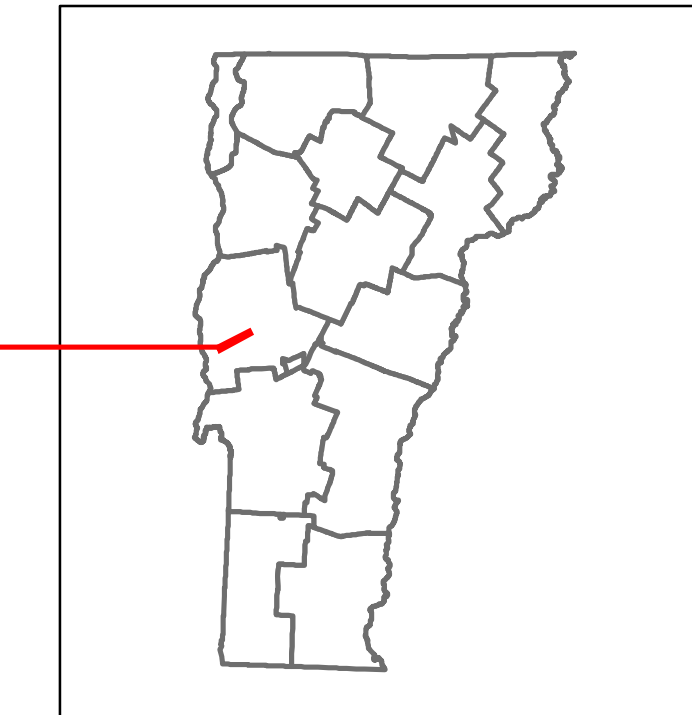


STRUCTURE DESCRIPTIONS

Bridge 4:
Culvert - 1946
Structure No. 300164000401041
Length: 7'
Under Clearance: 7.0'
Facility Carried: VT74
Structure Type: CGMPP
Features Intersected: BROOK
Maintenance: State

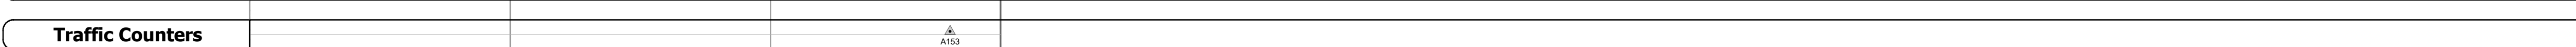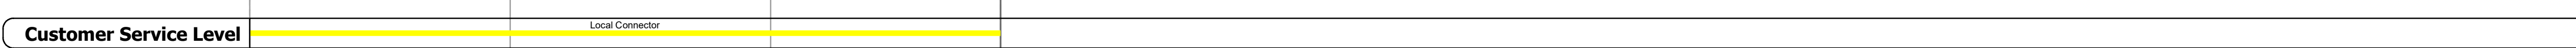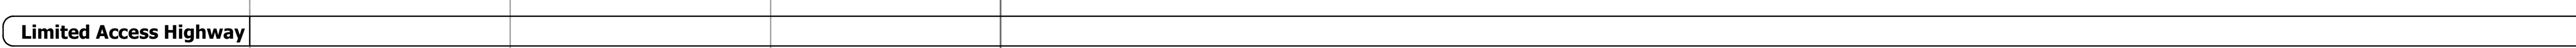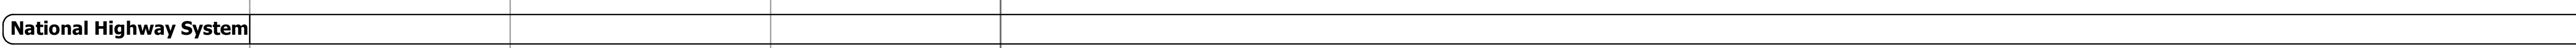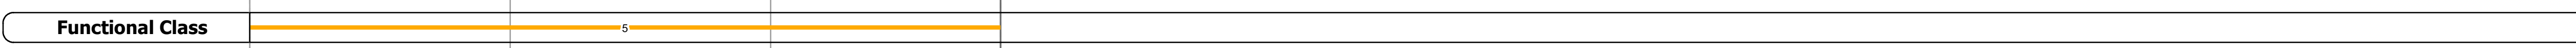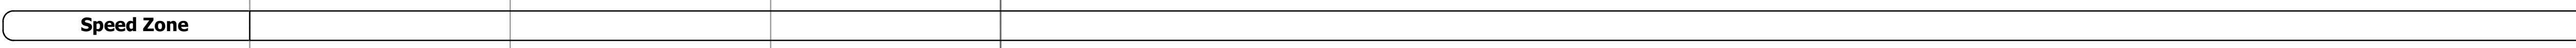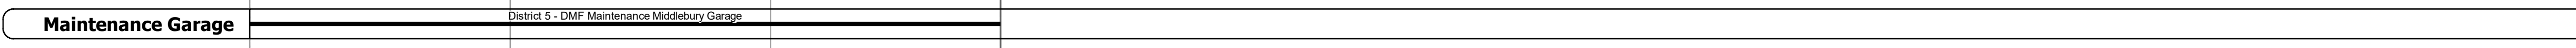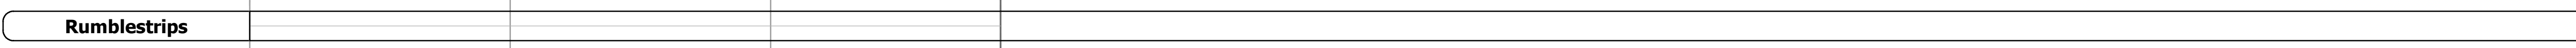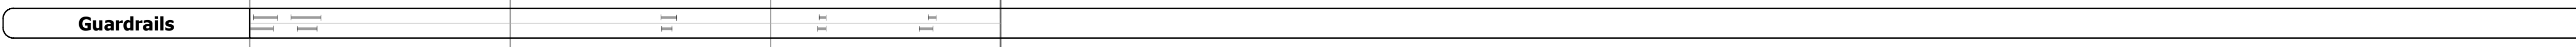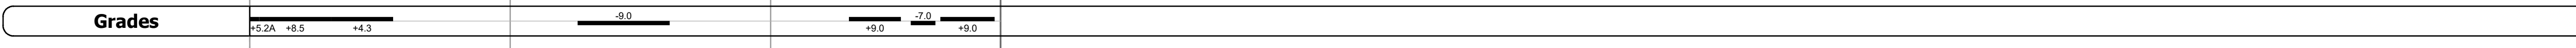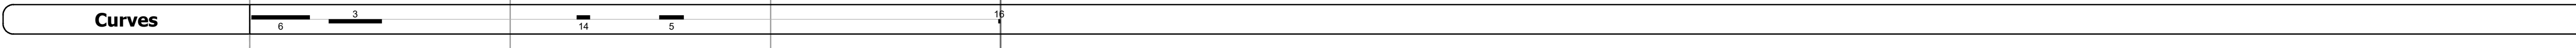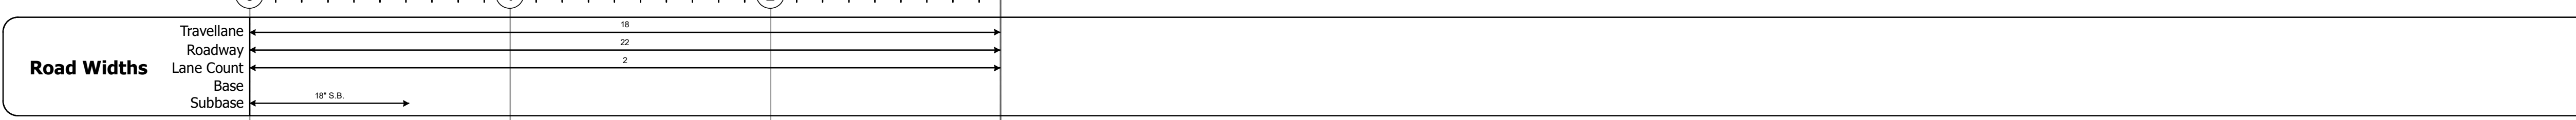

Year	Station 0	Station 1	Station 2	Station 3
2020		1462		
2019		1726		
2018	2100	1700		1700
2017	2000	1800		1800
2016	2000	1800		1800

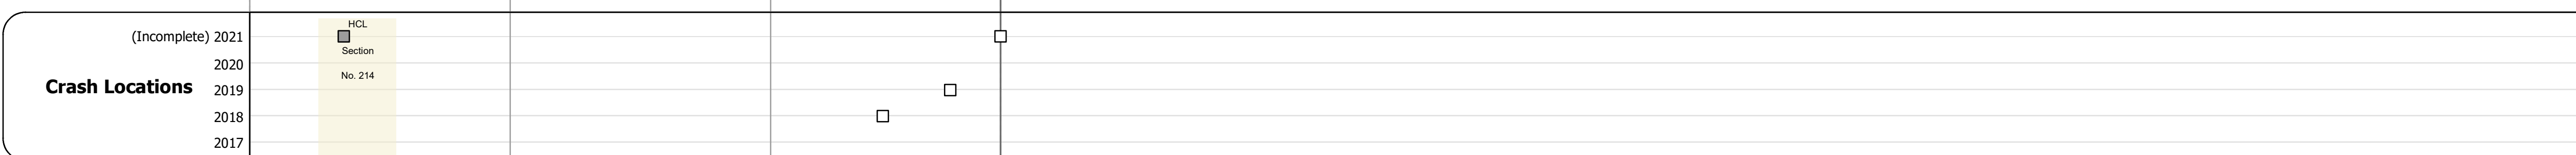

Historic Projects Unknown, Bituminous Concrete, Retreatment, Resurface, Bituminous Mix, Skippy Mix, Bituminous Seal, Surface Treated Gravel, Plant Mix, Reclaimed Base and Bituminous Concrete	Functional Class 1 - Interstate System, 2 - Other Freeways and Expressways, 3 - Principal Arterial, 4 - Minor Arterial, 5 - Major Collector, 6 - Minor Collector	Curves Left, Right, Grades (degrees), Left (down), Right (up), grade down, grade up	Traffic Counters Continuous (CTC), Weigh-In-Motion (WIM), Short-Term, Scheduled, Short-Term, Unscheduled (counter ID)	Crash Locations Legend: High Crash Locations (HCL's) Sections (& Intersections), HCL No. 1-100 (1-10), 101-200 (11-20), 201-300 (21-30), 301-400 (31-40), 401-800 (41-113)	Mileage by Functional Class By Sheet 0164 5 - Major collector 2.882	Mileage by Town By Sheet CORNWALL - V074-0104 2.882 of 2.882	DISTRICT 5	TOWN CORNWALL	Date: 11/17/21	ROUTE VT-74 ETE mileage: 9.935 to 12.817
Page Total Mileage: 2.882 mi						Page Total Mileage: 2.882 mi				
1 of 1 TWN mileage: 0.0 to 2.882									ROUTE VT-74	

For More Information Contact - Vermont Agency of Transportation, Policy, Planning and Intermodal Development Division - Mapping Section, 1 National Life Drive, Montpelier, VT 05633-5001 Telephone: 802-828-2600.