





Route Log and Progress Chart

DRAFT

Please Note: Errors and Omissions May Exist.
Contact the VTrans Mapping Section with questions or concerns.

DISTRICT	TOWN	ROUTE
8	SHELDON	VT-78

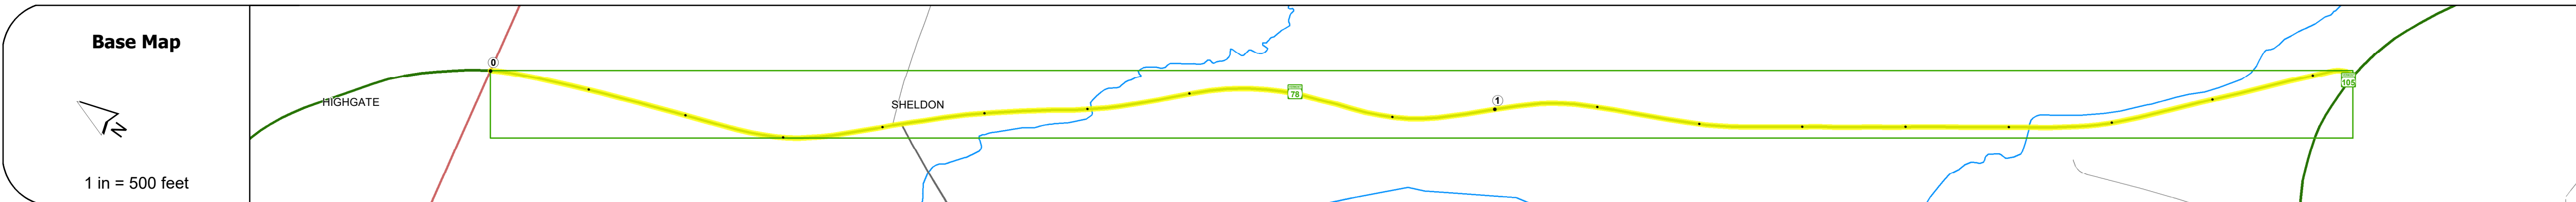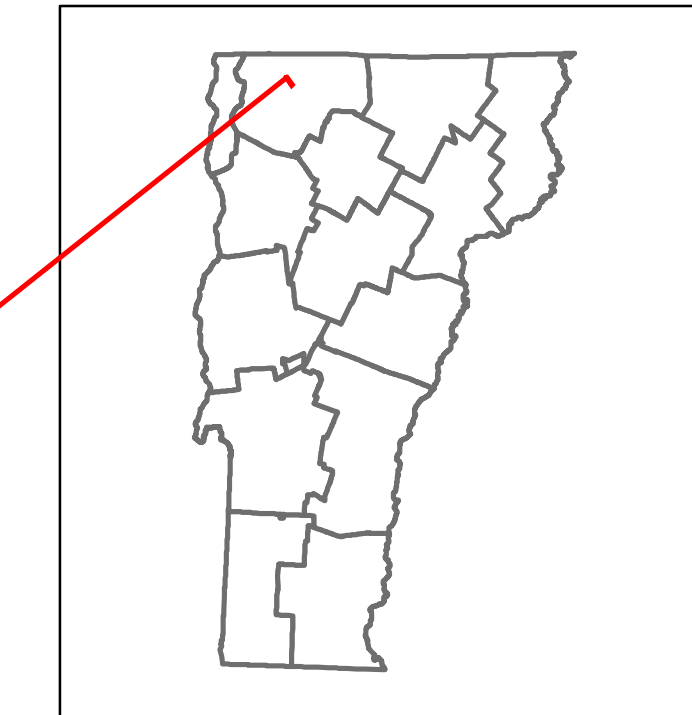

STRUCTURE DESCRIPTIONS

Bridge 14:
Culvert - 1956
Structure No. 300296001406141
Length: 9'
Under Clearance: 5.0'
Facility Carried: VT78
Structure Type: RC BOX
Features Intersected: BROOK
Maintenance: State

Bridge 16:
Culvert - 1958
Structure No. 300296001606141
Length: 13'
Under Clearance: 10.0'
Facility Carried: VT78
Structure Type: RC BOX
Features Intersected: MCGOWAN BROOK
Maintenance: State

Road Widths	Travellane: 26, 26.5, 26, 26.5, 26 Roadway Lane Count: 2 Base Subbase
--------------------	--

Curves	3, 5, 3, 4, 5, 3
---------------	------------------

Grades	-5.0
---------------	------

Guardrails	H, H
-------------------	------

Rumblestrips	
---------------------	--



Maintenance Garage	District 8 - DMF Maintenance Highgate Garage
---------------------------	--

Speed Zone	
-------------------	--

Functional Class	5
-------------------------	---

National Highway System	
--------------------------------	--

Limited Access Highway	
-------------------------------	--

Customer Service Level	Local Connector
-------------------------------	-----------------

Traffic Counters	F35
-------------------------	-----

AADT	2020: 1449 2019: 1711 2018: 1600, 1709 2017: 1600, 1700 2016: 1600, 1600
-------------	--

Crash Locations	(Incomplete) 2021: HCL Section No. 84 2020 2019 2018 2017
------------------------	---

Historic Projects <ul style="list-style-type: none"> Unknown Retreatment Resurface Bituminous Mix Skinny Mix Bituminous Seal 	Functional Class <ul style="list-style-type: none"> 1 - Interstate System 2 - Other Freeways and Expressways 3 - Principal Arterial 4 - Minor Arterial 5 - Major Collector 6 - Minor Collector 	Curves <ul style="list-style-type: none"> Left (ogee) Right 	Grades <ul style="list-style-type: none"> Left (ogee) Right 	Traffic Counters <ul style="list-style-type: none"> Continuous (CTC) Weight-In-Motion (WIM) Short-Term, Scheduled Short-Term, Unscheduled 	Crash Locations <ul style="list-style-type: none"> High Crash Locations (HCL's) Sections (& Intersections) 	Mileage by Functional Class By Sheet 0296 5 - Major collector 1.841	Mileage by Town By Sheet SHELDON - V078-0614 1.841 of 1.841	DISTRICT 8	TOWN SHELDON	Date: 11/17/21	ROUTE VT-78 ETE mileage: 19.203 to 21.044
Legend Speed Zones 25 30 35 40 45 50 55 60 65						Page Total Mileage: 1.841 mi		Page Total Mileage: 1.841 mi		1 of 1 TWN mileage: 0.0 to 1.841	

For More Information Contact - Vermont Agency of Transportation, Policy, Planning and Intermodal Development Division - Mapping Section, 1 National Life Drive, Montpelier, VT 05633-5001 Telephone: 802-828-2600.