






Route Log and Progress Chart

DRAFT


Please Note: Errors and Omissions May Exist.
Contact the VTrans Mapping Section with questions or concerns.

DISTRICT	TOWN	ROUTE
3	PLYMOUTH	VT-100A

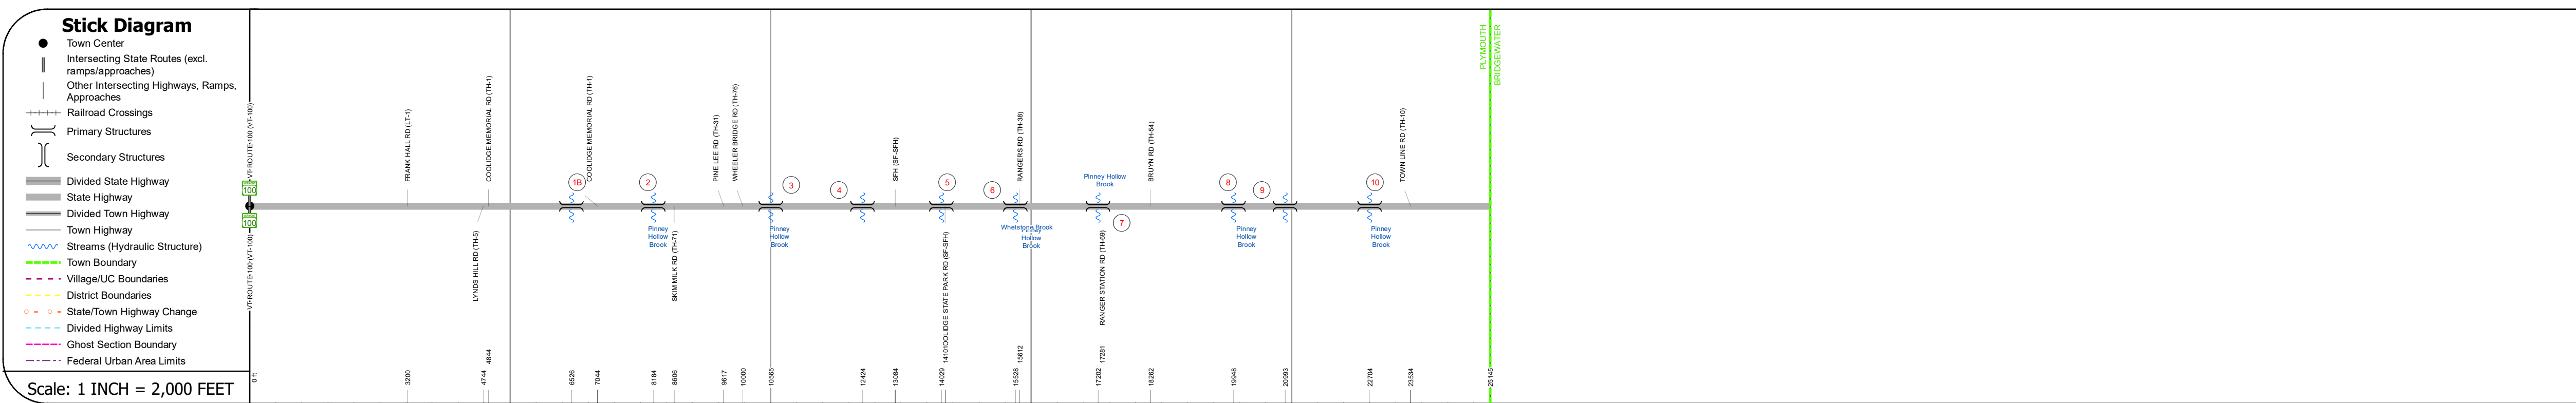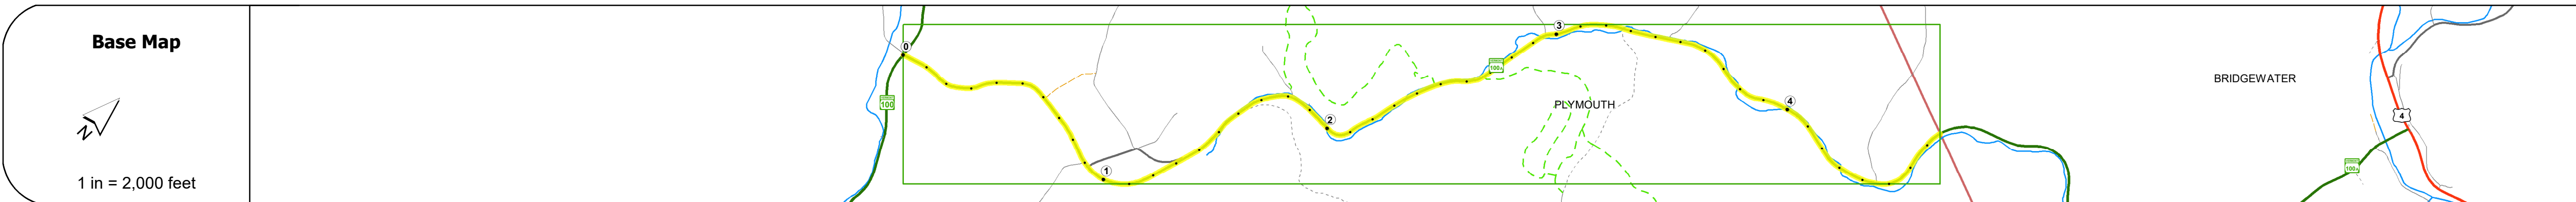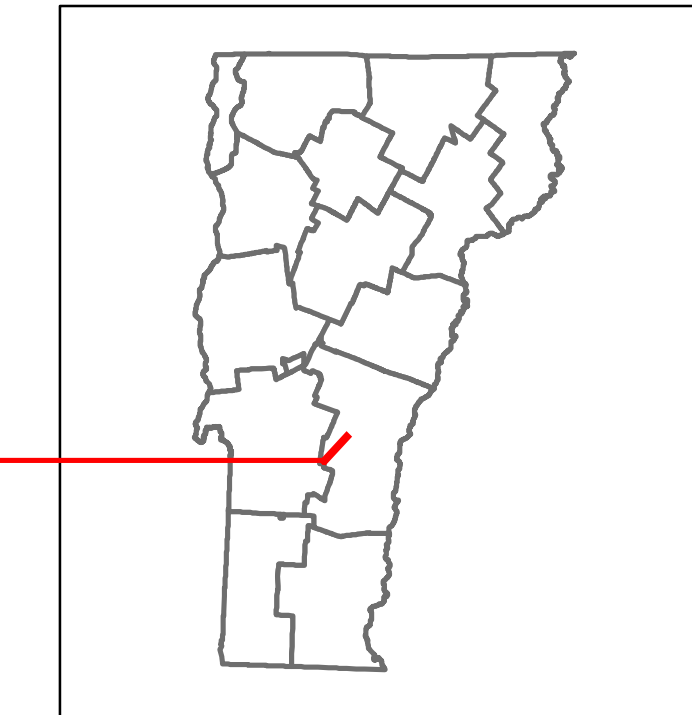

Travellane	Roadway	Lane Count	Base	Subbase
26	26.5	26	26.5	26
22	22	2	24" Gravel	24" Gravel

Curves	Grades	Guardrails	Rumblestrips
4.2, 3.3, 0.5, 11, 3, 6, 7, 7, 12, 4, 19, 5, 9, 10, 7, 5, 5, 6.2, 5.7, 4, 5, 7, 6, 10	+12.0A, +14.5, 7.0, -6.0		

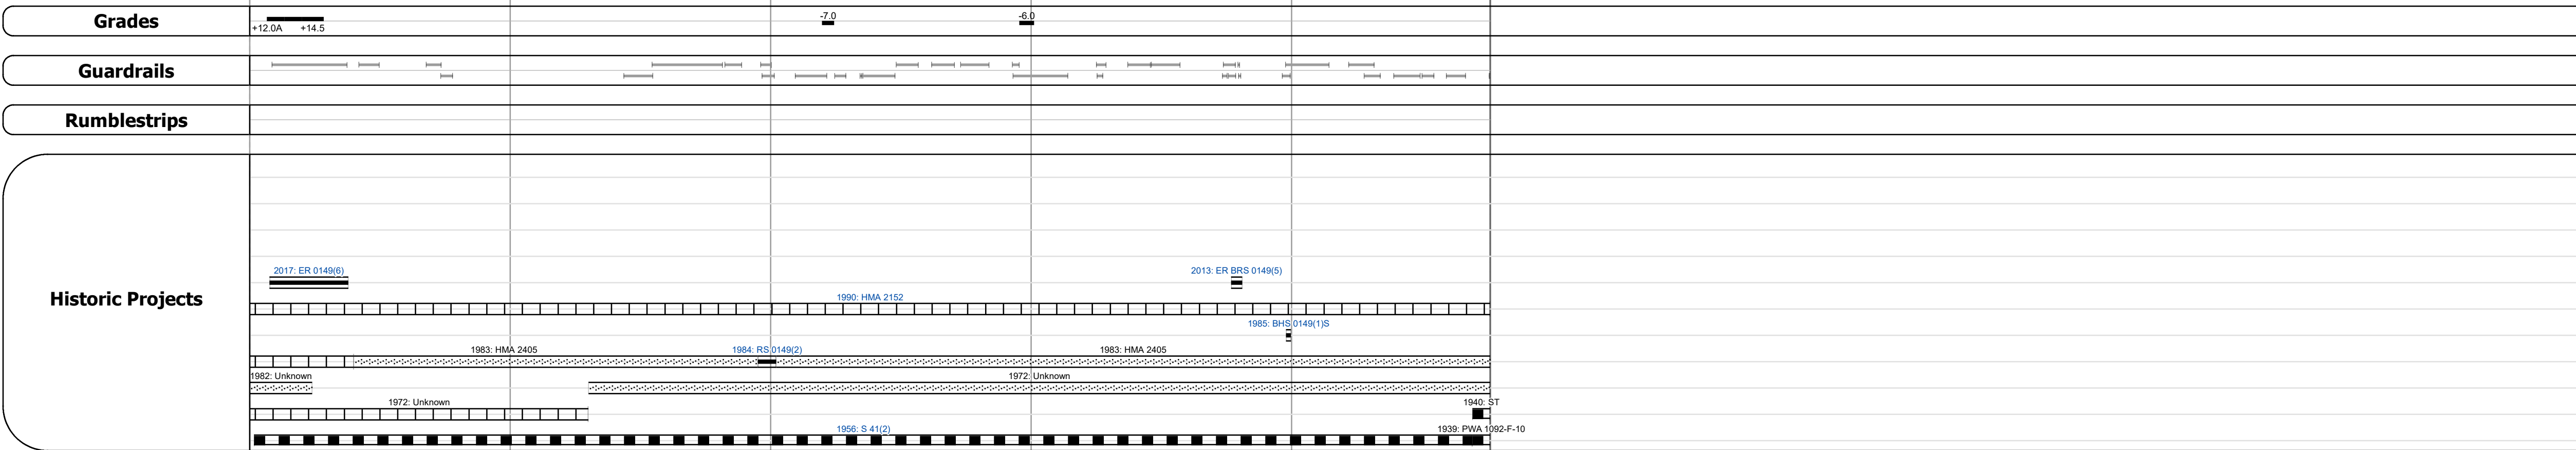

Maintenance Garage: District 3 - DMF Maintenance Ludlow Garage

Speed Zone: 5

Functional Class: 5

National Highway System:

Limited Access Highway:

Customer Service Level: Local Connector

Traffic Counters: Y156, Y157

Year	Station 1	Station 2	Station 3	Station 4
2020	750		653	
2019	885		771	
2018	880		770	
2017	910		770	
2016	930		760	

Year	Crash Locations
(Incomplete) 2021	
2020	
2019	1
2018	1
2017	1

STRUCTURE DESCRIPTIONS

Bridge 1B:
Culvert - 1956
Structure No. 300149001B14121
Length: 7'
Under Clearance: 6.0'
Facility Carried: VT100A
Structure Type: SEGMENTAL RC PIPE
Features Intersected: CATTLE PASS
Maintenance: State

Bridge 2:
Culvert - 1947
Structure No. 300149000214121
Length: 9'
Width: 30.0'
Under Clearance: 6.0'
Facility Carried: VT100A
Structure Type: FRAME / RC BOX
Features Intersected: BROOK
Maintenance: State

Bridge 3:
Culvert - 1983
Structure No. 200149000314122
Length: 31'
Facility Carried: VT 0100A ALT
Structure Type: RC BOX
Features Intersected: PINNEY HOLLOW BROOK
Maintenance/Ownership: State

Bridge 4:
Slab - 1947
Structure No. 300149000414121
Length: 22'
Width: 25.4'
Under Clearance: 8.0'
Facility Carried: VT100A
Structure Type: CONCRETE SLAB
Features Intersected: PINNEY HOLLOW BROOK
Surface: Bituminous
Maintenance: State

Bridge 5:
Culvert - 1947
Structure No. 300149000514121
Length: 10'
Width: 28.5'
Under Clearance: 5.0'
Facility Carried: VT100A
Structure Type: RC BOX
Features Intersected: BROOK
Maintenance: State

Bridge 6:
Stringer/multi-beam or girder - 1939
Structure No. 200149000614122
Length: 69'
Width: 24.9'
Facility Carried: VT 0100A ALT
Structure Type: ROLLED BEAM
Features Intersected: PINNEY HOLLOW BROOK
Surface: Bituminous
Maintenance/Ownership: State

Bridge 7:
Tee Beam - 1947
Structure No. 200149000714122
Length: 32'
Width: 29.0'
Facility Carried: VT 0100A ALT
Structure Type: T-BEAM WIDE W SLAB
Features Intersected: PINNEY HOLLOW BROOK
Surface: Bituminous
Maintenance/Ownership: State

Bridge 8:
Tee Beam - 2013
Structure No. 200149000814122
Length: 83'
Width: 26.0'
Facility Carried: VT 0100A ALT
Structure Type: PRESTRESS NEXT BEAM
Features Intersected: PINNEY HOLLOW BROOK
Surface: Bituminous
Maintenance/Ownership: State

Bridge 9:
Slab - 1984
Structure No. 200149000914122
Length: 31'
Width: 33.9'
Facility Carried: VT 0100A ALT
Structure Type: CONCRETE SLAB
Features Intersected: PINNEY HOLLOW BROOK
Surface: Bituminous
Maintenance/Ownership: State

Bridge 10:
Stringer/multi-beam or girder - 1939
Structure No. 200149001014122
Length: 74'
Width: 24.2'
Facility Carried: VT 0100A ALT
Structure Type: ROLLED BEAM
Features Intersected: PINNEY HOLLOW BROOK
Surface: Bituminous
Maintenance/Ownership: State

Historic Projects <ul style="list-style-type: none"> Unknown Retreatment Resurface Bituminous Mix Skinny Mix Bituminous Seal 	Functional Class <ul style="list-style-type: none"> 1 - Interstate System 2 - Other Freeways and Expressways 3 - Principal Arterial 4 - Minor Arterial 5 - Major Collector 6 - Minor Collector 	Curves <ul style="list-style-type: none"> Left Right 	Grades <ul style="list-style-type: none"> grade up grade down 	Traffic Counters <ul style="list-style-type: none"> Continuous (CTC) Weight-In-Motion (WIM) Short-Term, Scheduled Short-Term, Unscheduled 	Crash Locations <ul style="list-style-type: none"> High Crash Locations (HCL's) Sections (& Intersections) 	Mileage by Functional Class By Sheet 0149 5 - Major collector 4.762	Mileage by Town By Sheet PLYMOUTH - V100A1412 4.762 of 4.762	DISTRICT 3	TOWN PLYMOUTH	Date: 11/17/21	ROUTE VT-100A ETE mileage: 0.0 to 4.762
--	--	--	---	---	--	---	--	----------------------	-------------------------	-----------------------	--