
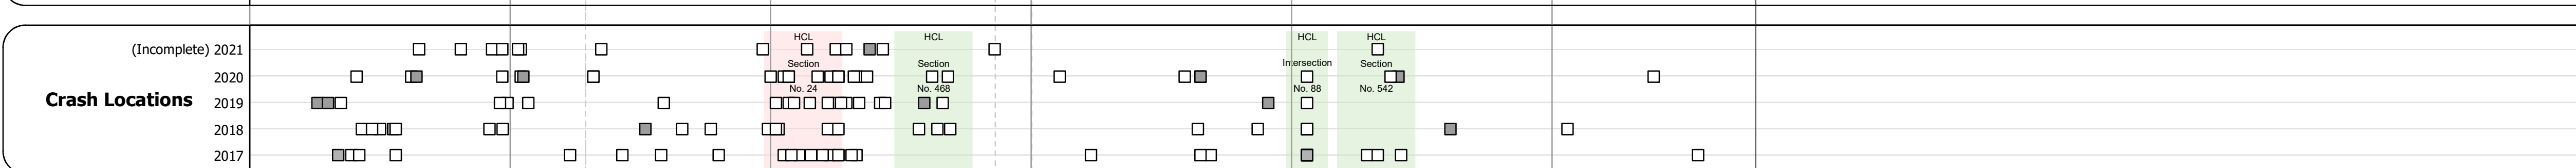
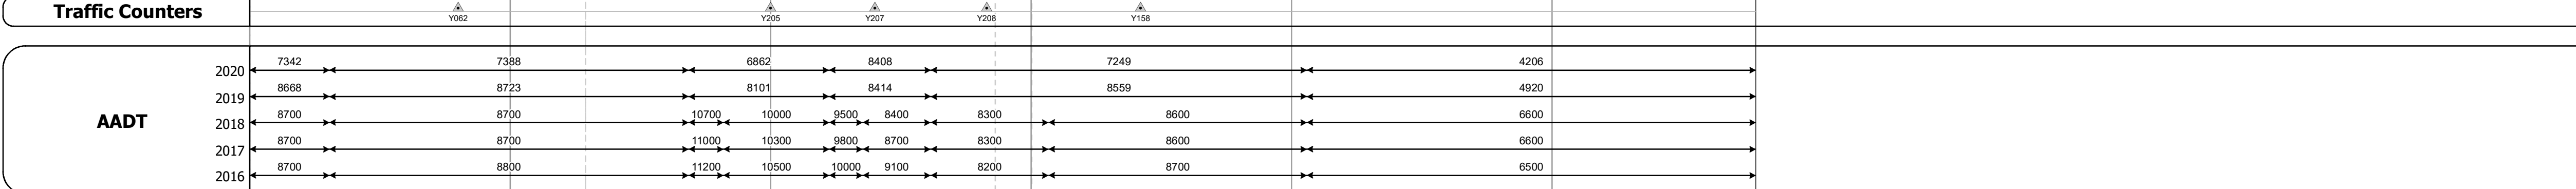
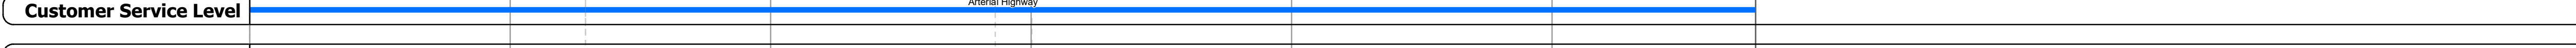
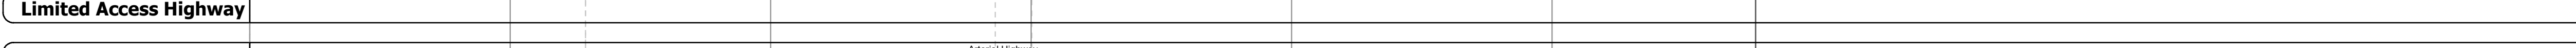
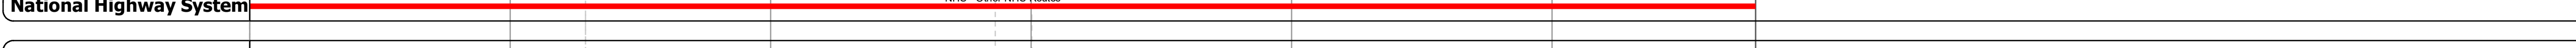
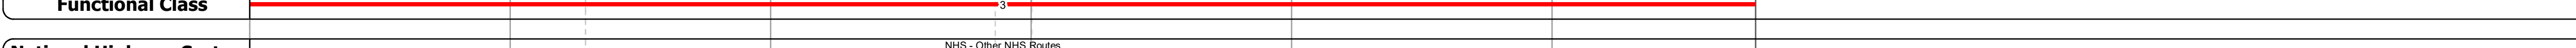
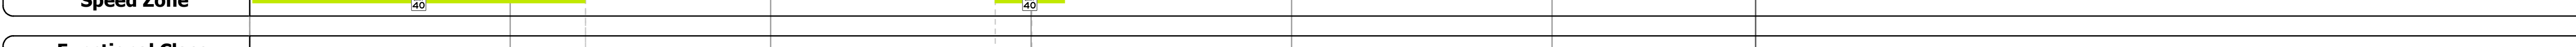
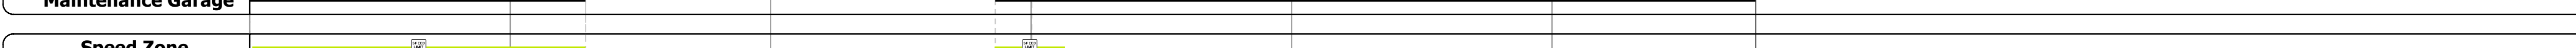
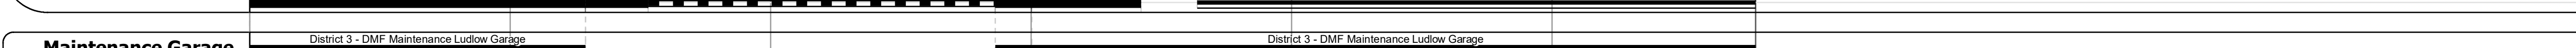
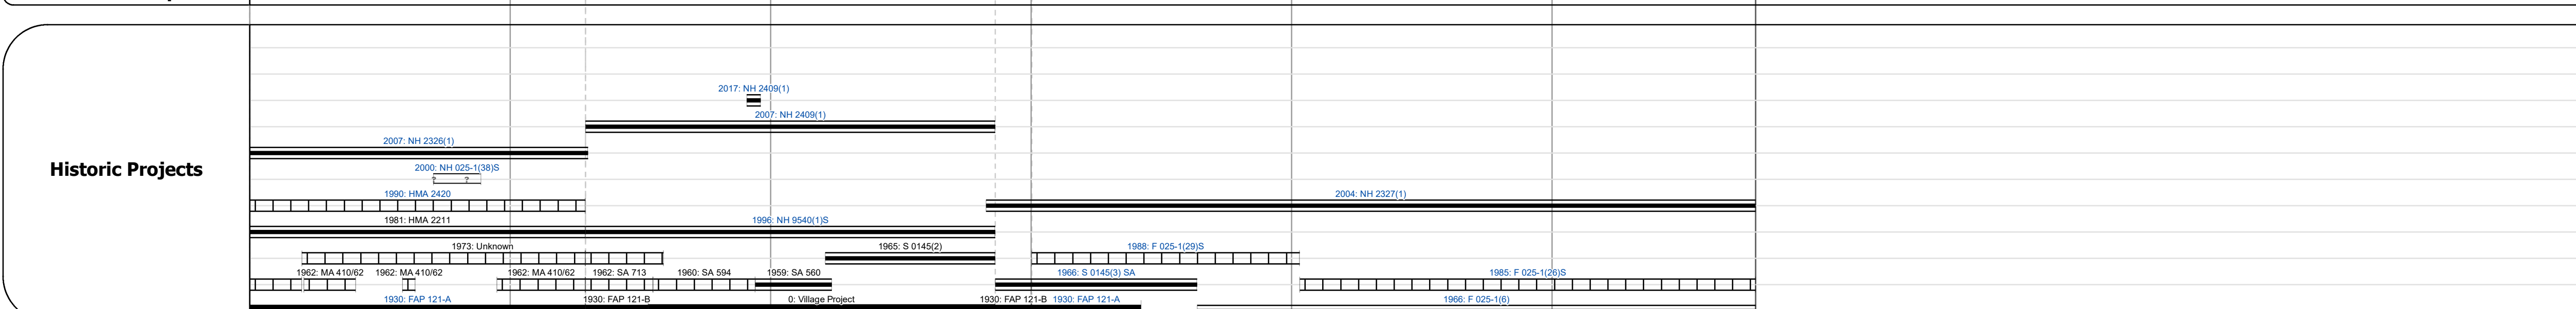
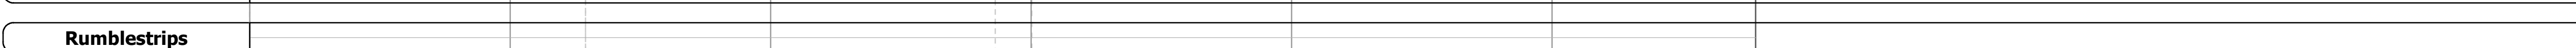
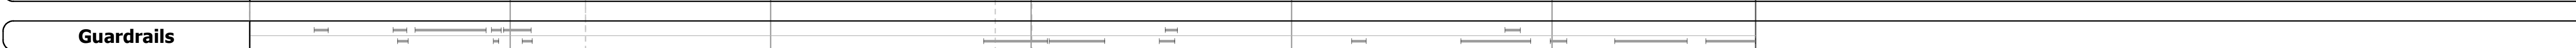
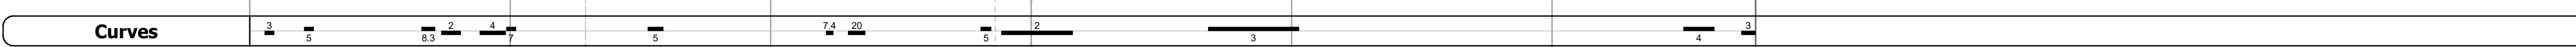
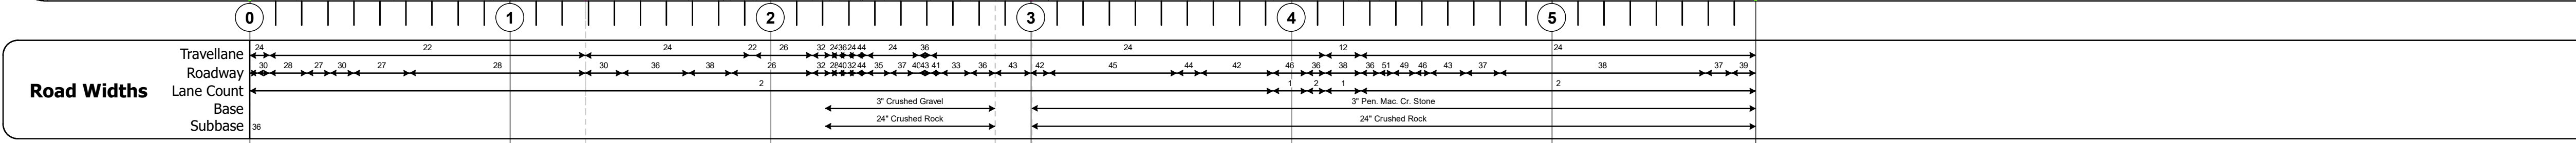
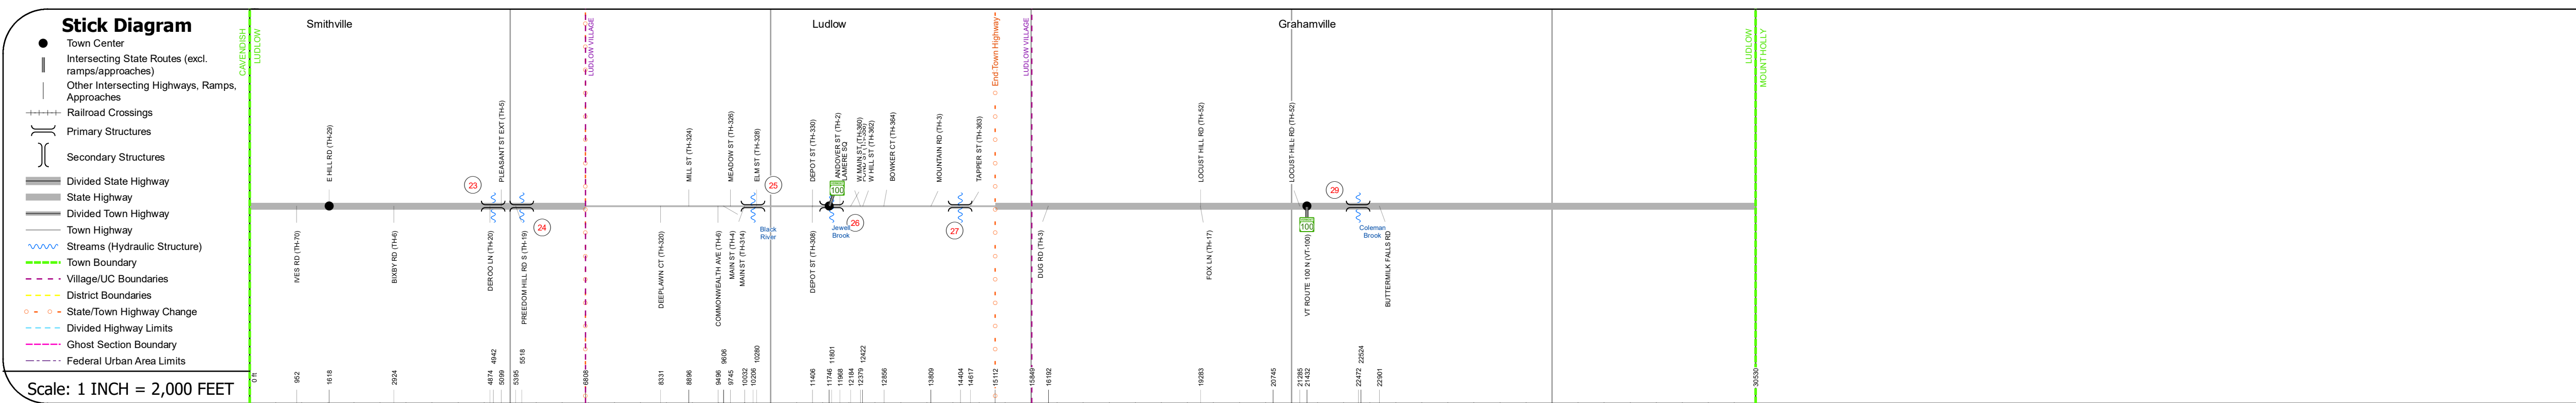
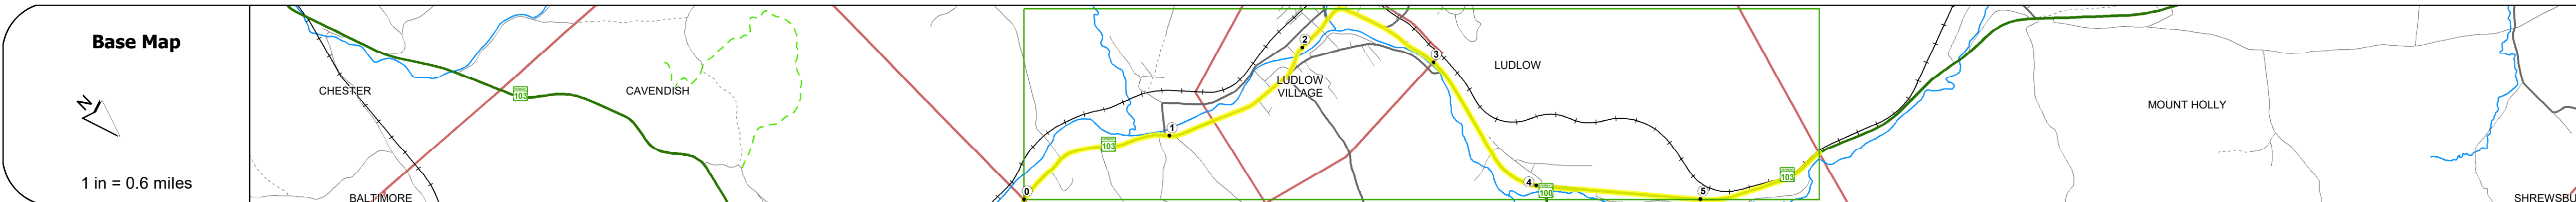


DISTRICT	TOWN	ROUTE
3	LUDLOW	VT-103

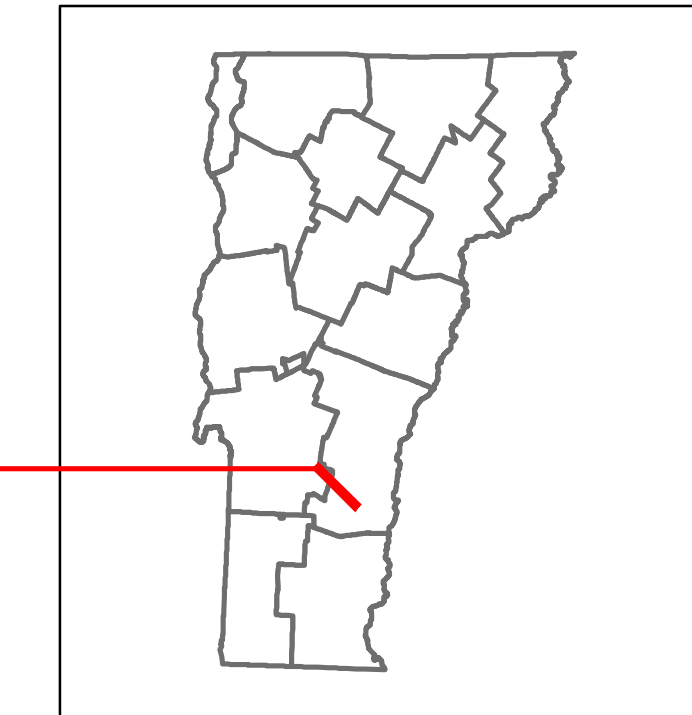

STRUCTURE DESCRIPTIONS

Bridge 23:
Culvert - 1930
Structure No. 300025002314101
Length: 10'
Width: 25.0'
Under Clearance: 5.0'
Facility Carried: VT 103
Structure Type: STONE SLAB / CGMPA
Features Intersected: BROOK
Maintenance: State

Bridge 24:
Culvert - 1930
Structure No. 300025002414101
Length: 10'
Under Clearance: 4.0'
Facility Carried: VT 103
Structure Type: RC BOX
Features Intersected: BROOK
Maintenance: State

Bridge 25:
Stringer/multi-beam or girder - 2017
Structure No. 200025002514102
Length: 109'
Width: 41.7'
Facility Carried: VT 00103 ML
Structure Type: WELDED PLATE GIRDER
Features Intersected: BLACK RIVER
Maintenance/Ownership: Town

Bridge 26:
Stringer/multi-beam or girder - 1931
Structure No. 200025002614102
Length: 47'
Width: 44.0'
Facility Carried: VT 00103 ML
Structure Type: ROLLED BEAM
Features Intersected: JEWELL BROOK
Surface: Bituminous
Maintenance/Ownership: Town

Bridge 27:
Culvert - 1965
Structure No. 300025002714101
Length: 14'
Width: 50.0'
Under Clearance: 4.0'
Facility Carried: VT 103
Structure Type: RC BOX
Features Intersected: BRANCH BROOK
Maintenance: State

Bridge 28:
Culvert - 1968
Structure No. 300025002814101
Length: 11'
Under Clearance: 7.0'
Facility Carried: VT 103
Structure Type: CGMPA
Features Intersected: COLEMAN BROOK
Maintenance: State

Historic Projects <ul style="list-style-type: none"> Unknown Retreatment Resurface Bituminous Mix Skinny Mix Bituminous Seal 	Functional Class <ul style="list-style-type: none"> 1 - Interstate 2 - Other 3 - Principal Arterial 4 - Minor Arterial 5 - Major Collector 6 - Minor Collector 	Curves <ul style="list-style-type: none"> Left Right 	Grades <ul style="list-style-type: none"> Left Right 	Traffic Counters <ul style="list-style-type: none"> Continuous (CTC) Weight-In-Motion (WIM) Short-Term, Scheduled Short-Term, Unscheduled 	Crash Locations <ul style="list-style-type: none"> High Crash Locations (HCL's) Sections (& Intersections) 	Mileage by Functional Class By Sheet 025 3 - Other Principal Arterial 5.782	Mileage by Town By Sheet LUDLOW - V103-1410 5.782 of 5.782	DISTRICT 3	TOWN LUDLOW	Date: 11/17/21	ROUTE VT-103 ETE mileage: 20.224 to 26.006
Legend AADT (AADT) 1 - 100 (1 - 10) 201 - 300 (21 - 30) 101 - 200 (11 - 20) 401 - 800 (41 - 113)						Page Total Mileage: 5.782 mi		Page Total Mileage: 5.782 mi		1 of 1 TWN mileage: 0.0 to 5.782	DATE