





# Route Log and Progress Chart

**DRAFT**

Please Note: Errors and Omissions May Exist.  
Contact the VTrans Mapping Section with questions or concerns.

DISTRICT	TOWN	ROUTE
9	BRIGHTON	VT-114

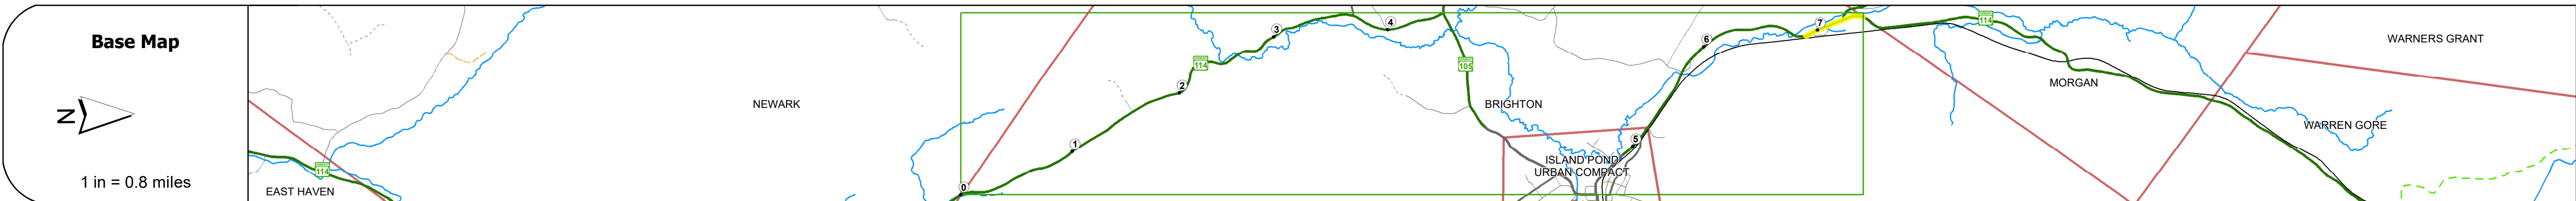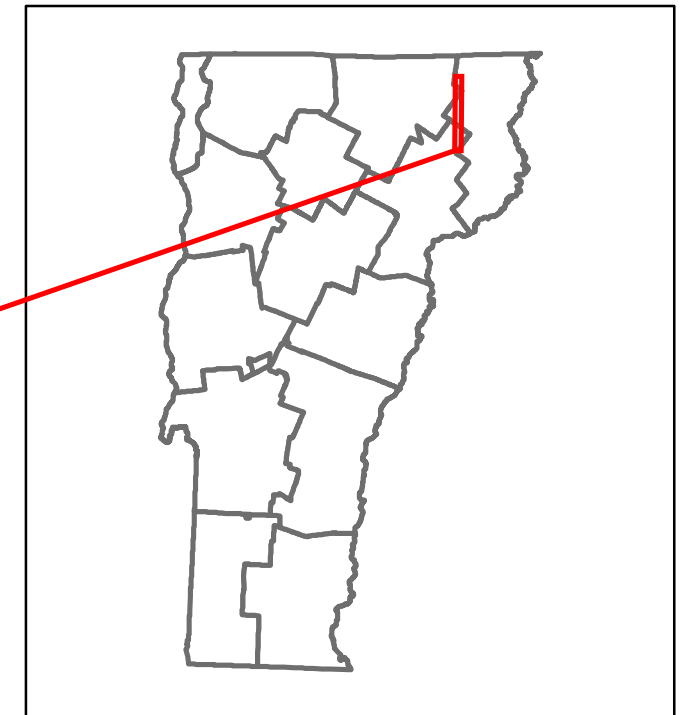

## STRUCTURE DESCRIPTIONS

Bridge 29:  
Culvert - 1950  
Structure No. 300321002905041  
Length: 9'  
Under Clearance: 5.42'  
Facility Carried: VT114  
Structure Type: RC BOX  
Features Intersected: BROOK  
Maintenance: State

Road Widths	Travellane: 22 Roadway: 30 Lane Count: 2 Base: 18' S.B. Subbase:
-------------	--

Curves	2.9, 11.9
--------	-----------

Grades	
--------	--

Guardrails	
------------	--

Rumblestrips	
--------------	--

Historic Projects	<ul style="list-style-type: none"> <li>2010: STP 2724(1)</li> <li>1993: STP 568(1)S</li> <li>1982: Unknown</li> <li>1990: S 205(3)</li> <li>1990: S 27(1)</li> </ul>
-------------------	--

Maintenance Garage	
--------------------	--

Speed Zone	
------------	--

Functional Class	5
------------------	---

National Highway System	
-------------------------	--

Limited Access Highway	
------------------------	--

Customer Service Level	Local Connector
------------------------	-----------------

Traffic Counters	E117
------------------	------

AA DT	<table border="1"> <tr> <td>2020</td> <td>859</td> <td>432</td> </tr> <tr> <td>2019</td> <td>1014</td> <td>510</td> </tr> <tr> <td>2018</td> <td>1000</td> <td>590</td> </tr> <tr> <td>2017</td> <td>1000</td> <td>590</td> </tr> <tr> <td>2016</td> <td>1000</td> <td>580</td> </tr> </table>	2020	859	432	2019	1014	510	2018	1000	590	2017	1000	590	2016	1000	580
2020	859	432														
2019	1014	510														
2018	1000	590														
2017	1000	590														
2016	1000	580														

Crash Locations	(Incomplete) 2021 2020 2019 2018 2017
-----------------	---

<b>Historic Projects</b> <ul style="list-style-type: none"> <li>Unknown</li> <li>Bituminous Concrete</li> <li>Retreatment</li> <li>Resurface</li> <li>Bituminous Mix</li> <li>Skippy Mix</li> <li>Bituminous Seal</li> </ul>	<b>Functional Class</b> <ul style="list-style-type: none"> <li>1 - Interstate System</li> <li>2 - Other Freeways and Expressways</li> <li>3 - Principal Arterial</li> <li>4 - Minor Arterial</li> <li>5 - Major Collector</li> <li>6 - Minor Collector</li> </ul>	<b>Curves</b> <ul style="list-style-type: none"> <li>Left (degrees)</li> <li>Right (degrees)</li> </ul>	<b>Grades</b> <ul style="list-style-type: none"> <li>Left (percent) grade up</li> <li>Right (percent) grade down</li> </ul>	<b>Traffic Counters</b> <ul style="list-style-type: none"> <li>Continuous (CTC)</li> <li>Weigh-In-Motion (WIM)</li> <li>Short-Term, Scheduled</li> <li>Short-Term, Unscheduled</li> </ul>	<b>Crash Locations</b> <ul style="list-style-type: none"> <li>High Crash Locations (HCL's) Sections (&amp; Intersections)</li> <li>HCL No. 1-100 (1-10)</li> <li>HCL No. 101-200 (11-20)</li> <li>HCL No. 201-300 (21-30)</li> <li>HCL No. 301-400 (31-40)</li> <li>HCL No. 401-800 (41-113)</li> </ul>	<b>Mileage by Functional Class By Sheet</b> 0321 5 - Major collector 0.499	<b>Mileage by Town By Sheet</b> BRIGHTON - v114-0504 0.499 of 7.391	<b>DISTRICT</b> 9	<b>TOWN</b> BRIGHTON	<b>Date:</b> 11/18/21	<b>ROUTE</b> VT-114
						<b>Speed Zones</b> 25 30 35 40 45 50 55 60 65	<b>Road Widths</b> (ft)	<b>AA DT</b> (AADT)	<b>Page Total Mileage:</b> 0.499 mi	<b>Page Total Mileage:</b> 0.499 mi	<b>2 of 2</b> <b>TWN mileage:</b> 6.892 to 7.391

For More Information Contact - Vermont Agency of Transportation, Policy, Planning and Intermodal Development Division - Mapping Section, 1 National Life Drive, Montpelier, VT 05633-5001 Telephone: 802-828-2600.