





# Route Log and Progress Chart

**DRAFT**

Please Note: Errors and Omissions May Exist.  
Contact the VTrans Mapping Section with questions or concerns.

DISTRICT	TOWN	ROUTE
9	MORGAN	VT-114

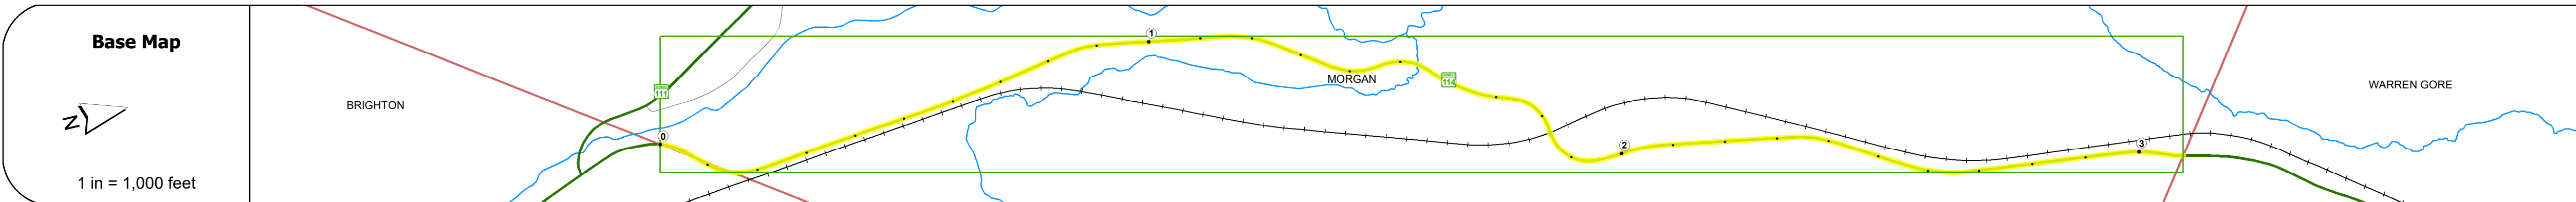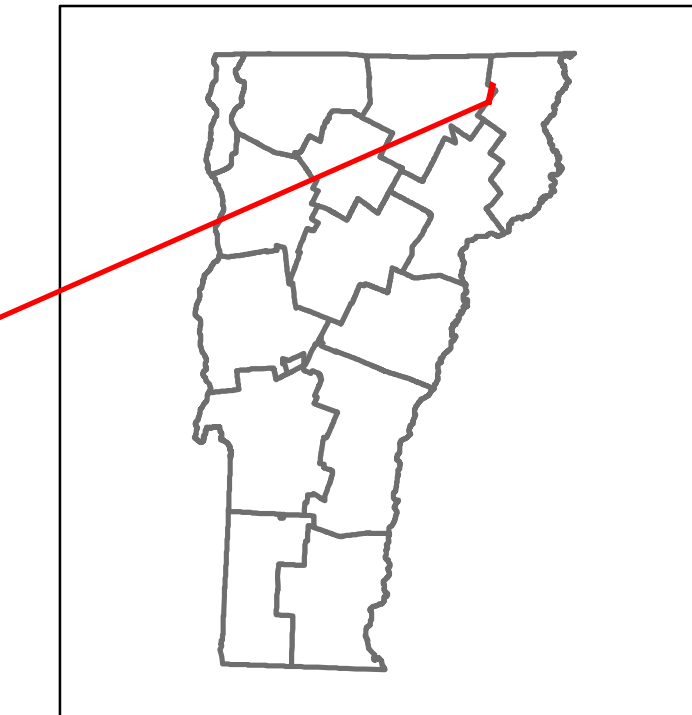

Travellane	22	20	22	30	30
Roadway	30	24	29	31	30
Lane Count		2			
Base		18"			
Subbase					

Curves	8.8	8.2	2.9	5.7	3.8	9.1	11.5	4.4	14.3	13.3	3.8	4.1	4.1	3.8	3.8
--------	-----	-----	-----	-----	-----	-----	------	-----	------	------	-----	-----	-----	-----	-----

Grades	+8.0										+7.0				-7.0	
--------	------	--	--	--	--	--	--	--	--	--	------	--	--	--	------	--

Guardrails																
------------	--	--	--	--	--	--	--	--	--	--	--	--	--	--	--	--

Rumblestrips																
--------------	--	--	--	--	--	--	--	--	--	--	--	--	--	--	--	--



Maintenance Garage	District 9 - DMF Maintenance Brighton Garage
--------------------	--

Speed Zone	
------------	--

Functional Class	5
------------------	---

National Highway System	
-------------------------	--

Limited Access Highway	
------------------------	--

Customer Service Level	Local Connector
------------------------	-----------------

Traffic Counters	
------------------	--

ADT	2020	432
	2019	510
	2018	590
	2017	590
	2016	580

Crash Locations	(Incomplete) 2021	
	2020	
	2019	
	2018	
	2017	

## STRUCTURE DESCRIPTIONS

**Bridge 30:**  
Culvert - 1950  
Structure No. 300321003010141  
Length: 6'  
Under Clearance: 6.0'  
Facility Carried: VT114  
Structure Type: ACCGMPP HALF SLEEVE  
Features Intersected: SWAMP DRAINAGE  
Maintenance: State

**Bridge 31:**  
Stringer/multi-beam or girder - 1916  
Structure No. 200321003110142  
Length: 32'  
Facility Carried: RAILROAD  
Structure Type: CONC ENCASED STL BM  
Features Intersected: ST. L + A RR OVER VT 114

**Bridge 33:**  
Culvert - 1950  
Structure No. 300321003310141  
Length: 6'  
Under Clearance: 6.0'  
Facility Carried: VT114  
Structure Type: ACCGMPP  
Features Intersected: BROOK  
Maintenance: State

**Bridge 35:**  
Culvert - 1972  
Structure No. 300321003510141  
Length: 12'  
Under Clearance: 8.0'  
Facility Carried: VT114  
Structure Type: CGMPPA  
Features Intersected: SUCKER BROOK  
Maintenance: State

<b>Historic Projects</b> <ul style="list-style-type: none"> <li>Unknown</li> <li>Retreatment</li> <li>Resurface</li> <li>Bituminous Mix</li> <li>Skinny Mix</li> <li>Bituminous Seal</li> </ul>	<b>Functional Class</b> <ul style="list-style-type: none"> <li>1 - Interstate System</li> <li>2 - Other Freeways and Expressways</li> <li>3 - Principal Arterial</li> <li>4 - Minor Arterial</li> <li>5 - Major Collector</li> <li>6 - Minor Collector</li> </ul>	<b>Curves</b> <ul style="list-style-type: none"> <li>Left (degree)</li> <li>Right (degree)</li> </ul>	<b>Grades</b> <ul style="list-style-type: none"> <li>grade up (percent)</li> <li>grade down (percent)</li> </ul>	<b>Traffic Counters</b> <ul style="list-style-type: none"> <li>Continuous (CTC)</li> <li>Weight-In-Motion (WIM)</li> <li>Short-Term, Scheduled (counter ID)</li> <li>Short-Term, Unscheduled (counter ID)</li> </ul>	<b>Crash Locations</b> <b>High Crash Locations (HCL's)</b> Sections (& Intersections) HCL No. 1-100 (1-10), 201-300 (21-30), 301-400 (31-40), 401-800 (41-113)	<b>Mileage by Functional Class By Sheet</b> 0321 5 - Major collector 3.082	<b>Mileage by Town By Sheet</b> MORGAN - V114-1014 3.082 of 3.082	<b>DISTRICT</b> 9	<b>TOWN</b> MORGAN	<b>Date:</b> 11/18/21	<b>ROUTE</b> VT-114 ETE mileage: 23,899 to 26,981
<b>Legend</b> Indicated plans available - <a href="http://vtransmap01.ad.state.vt.us/tpdpr/DIwebstore/">http://vtransmap01.ad.state.vt.us/tpdpr/DIwebstore/</a>						<b>Page Total Mileage:</b> 3.082 mi	<b>Page Total Mileage:</b> 3.082 mi	<b>1 of 1</b> TWN mileage: 0.0 to 3.082			