





Route Log and Progress Chart

DRAFT

Please Note: Errors and Omissions May Exist.
Contact the VTrans Mapping Section with questions or concerns.

DISTRICT	TOWN	ROUTE
5	ADDISON	VT-125

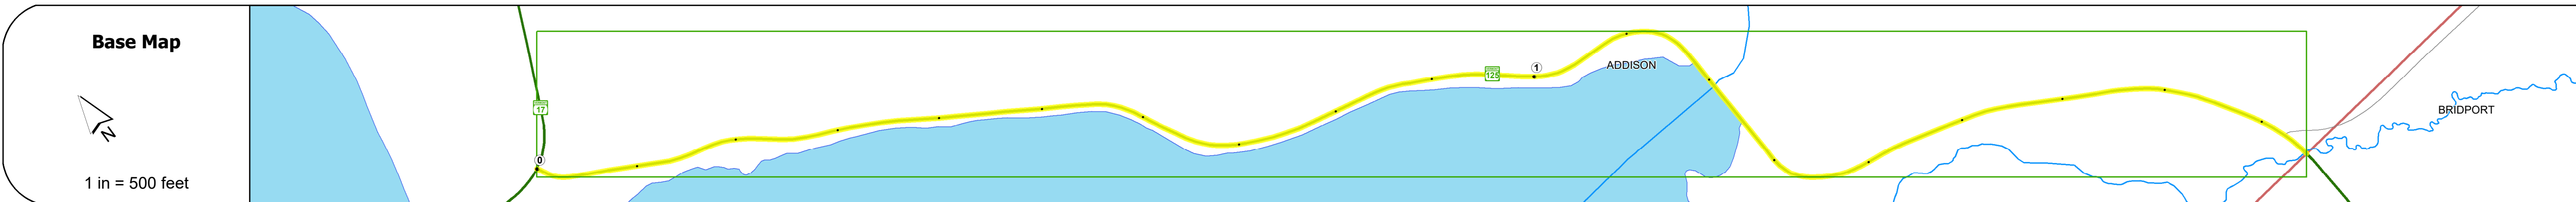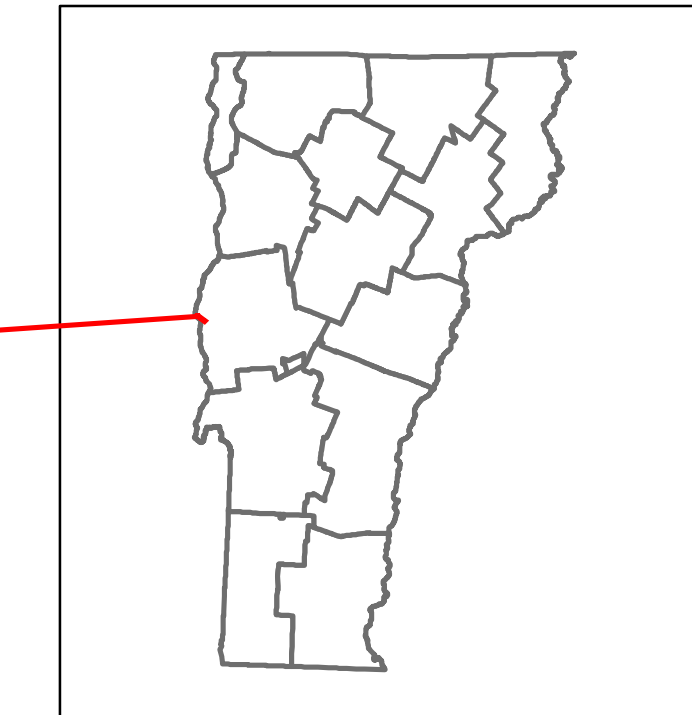

STRUCTURE DESCRIPTIONS

Bridge 1:
Culvert - 1936
Structure No. 300172000101011
Length: 12'
Under Clearance: 11.0'
Facility Carried: VT125
Structure Type: CGMPP
Features Intersected: TIMBER CREEK
Maintenance: State

Road Widths	Travellane: 22, 23 Roadway: 22, 23 Lane Count: 2 Base Subbase
-------------	---

Curves	15, 7, 11, 12, 18, 16, 8, 5
--------	-----------------------------

Grades	
--------	--

Guardrails	
------------	--

Rumblestrips	
--------------	--



Maintenance Garage	District 5 - DMF Maintenance Middlebury Garage
--------------------	--

Speed Zone	40
------------	----

Functional Class	5
------------------	---

National Highway System	
-------------------------	--

Limited Access Highway	
------------------------	--

Customer Service Level	Local Connector
------------------------	-----------------

Traffic Counters	
------------------	--

AADT	2020: 1339 2019: 1581 2018: 1800 2017: 1500 2016: 1500
------	--

Crash Locations	(Incomplete) 2021, 2020, 2019, 2018, 2017
-----------------	---

Historic Projects Unknown, Bituminous Concrete, Retreatment, Bituminous Macadam, Resurface, Cold Plane and Bituminous Concrete, Bituminous Mix, Skiny Mix, Concrete, Gravel, Surface Treated Gravel, Plant Mix, Reclaimed Base and Bituminous Concrete	Functional Class 1 - Interstate System, 2 - Other Freeways and Expressways, 3 - Principal Arterial, 4 - Minor Arterial, 5 - Major Collector, 6 - Minor Collector	Curves Left (downhill), Right (uphill), Grades (downhill, uphill)	Crash Locations High Crash Locations (HCL's) by Section & Intersection	Mileage by Functional Class By Sheet 0172 5 - Major collector 1.854	Mileage by Town By Sheet ADDISON - V125-0101 1.854 of 1.854	DISTRICT 5	TOWN ADDISON	Date: 11/18/21	ROUTE VT-125 ETE mileage: 0.0 to 1.854
Page Total Mileage: 1.854 mi						Page Total Mileage: 1.854 mi			

For More Information Contact - Vermont Agency of Transportation, Policy, Planning and Intermodal Development Division - Mapping Section, 1 National Life Drive, Montpelier, VT 05633-5001 Telephone: 802-828-2600.