





# Route Log and Progress Chart

**DRAFT**

Please Note: Errors and Omissions May Exist.  
Contact the VTrans Mapping Section with questions or concerns.

DISTRICT	TOWN	ROUTE
5	COLCHESTER	VT-127

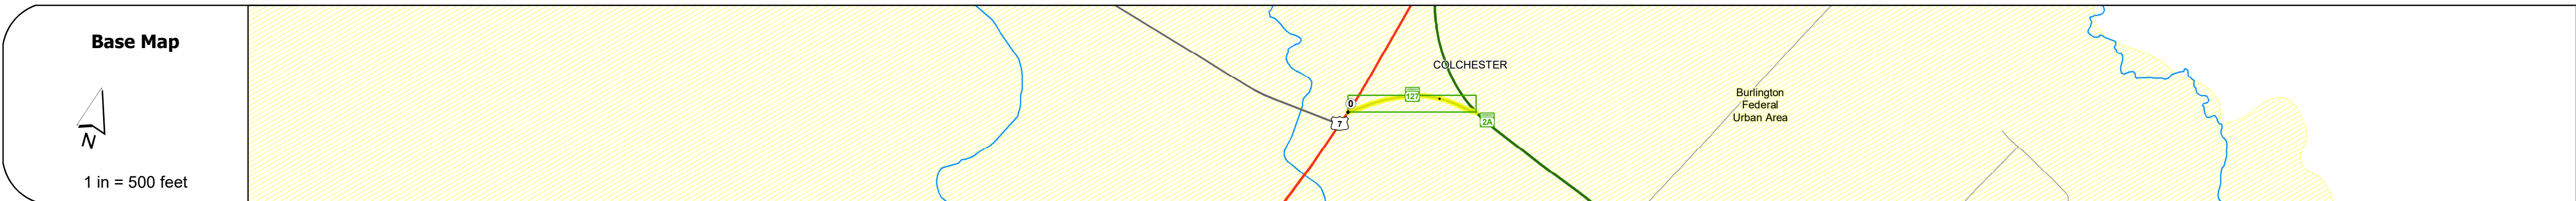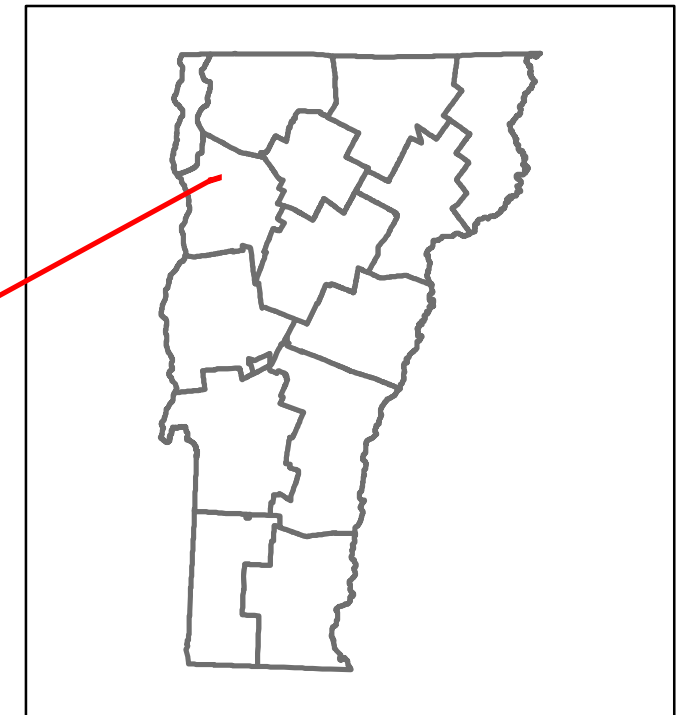

<b>Road Widths</b>	Travellane: 18 Roadway: 23 Lane Count: 2 Base: Subbase:
<b>Curves</b>	7
<b>Grades</b>	+5.3
<b>Guardrails</b>	
<b>Rumblestrips</b>	
<b>Historic Projects</b>	
<b>Maintenance Garage</b>	
<b>Speed Zone</b>	35
<b>Functional Class</b>	4
<b>National Highway System</b>	
<b>Limited Access Highway</b>	
<b>Customer Service Level</b>	
<b>Traffic Counters</b>	
<b>AADT</b>	2020: 3148 2019: 3825 2018: 3900 2017: 3900 2016: 4000
<b>Crash Locations</b>	(Incomplete) 2021 2020 2019 2018 2017

STRUCTURE DESCRIPTIONS	

<b>Historic Projects</b> Unknown, Retreatment, Resurface, Bituminous Mix, Skiny Mix, Bituminous Seal, Surface Treated Gravel, Plant Mix, Reclaimed Base and Bituminous Concrete, Concrete	<b>Functional Class</b> 1 - Interstate System, 2 - Other Freeways and Expressways, 3 - Principal Arterial, 4 - Minor Arterial, 5 - Major Collector, 6 - Minor Collector	<b>Curves</b> Left (degrees), Right (degrees), Grades (degrees), grade up, grade down	<b>Traffic Counters</b> Continuous (CTC), Weigh-In-Motion (WIM), Short-Term, Scheduled, Short-Term, Unscheduled	<b>Crash Locations</b> High Crash Locations (HCL's) Sections (& Intersections) HCL No. 1-100 (1-10), 101-200 (11-20), 201-300 (21-30), 301-400 (31-40), 401-800 (41-113)	<b>Mileage by Functional Class By Sheet</b> 5600 4 - minor Arterial 0.142	<b>Mileage by Town By Sheet</b> COLCHESTER - V127-0405 0.142 of 0.142	<b>DISTRICT</b> 5	<b>TOWN</b> COLCHESTER	Date: 11/18/21	<b>ROUTE</b> VT-127
					<b>Speed Zones</b> 25, 30, 35, 40, 45, 50, 55, 60, 65	<b>Road Widths</b> (ft)	<b>AADT</b> (AADT)	<b>Page Total Mileage: 0.142 mi</b>	<b>Page Total Mileage: 0.142 mi</b>	<b>1 of 1</b> TWN mileage: 0.0 to 0.142