






Route Log and Progress Chart

DRAFT

Please Note: Errors and Omissions May Exist.
Contact the VTrans Mapping Section with questions or concerns.

DISTRICT	TOWN	ROUTE
8	SWANTON	VT-207

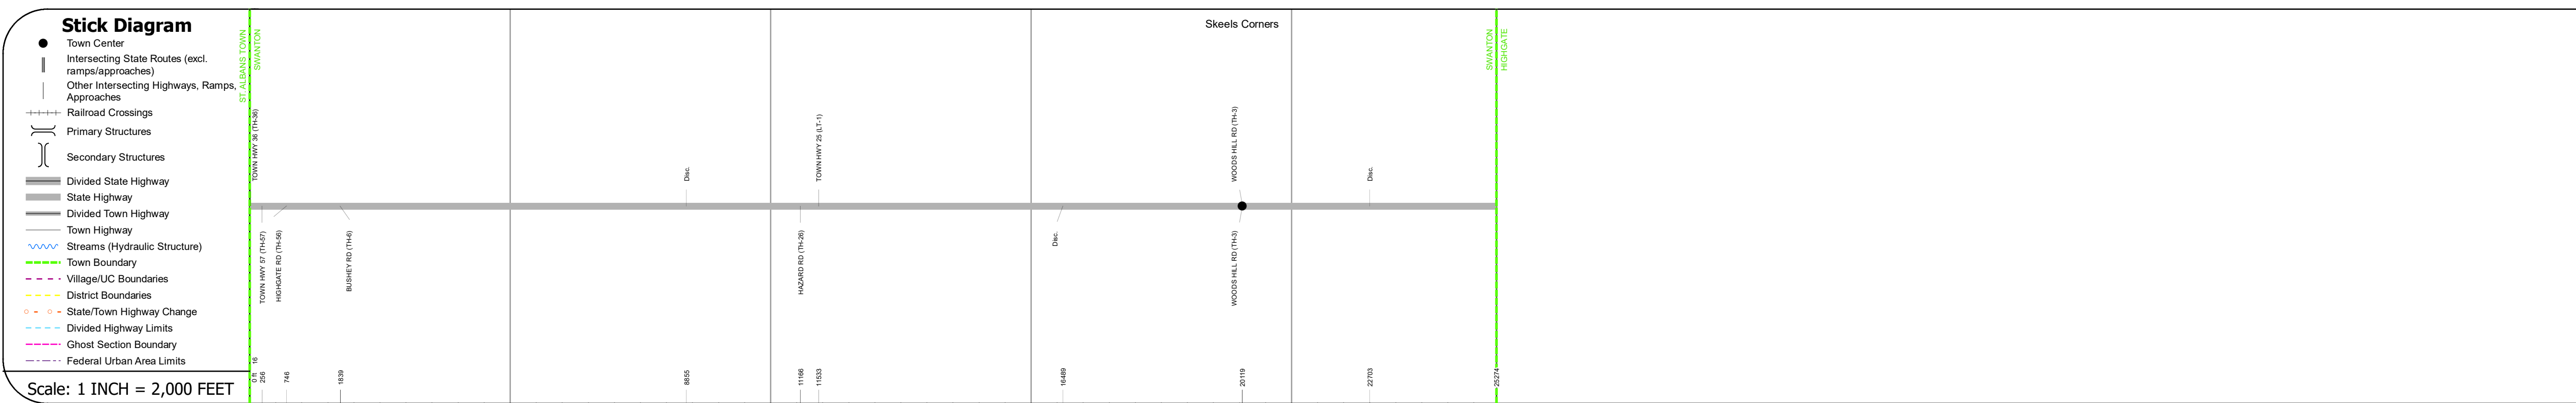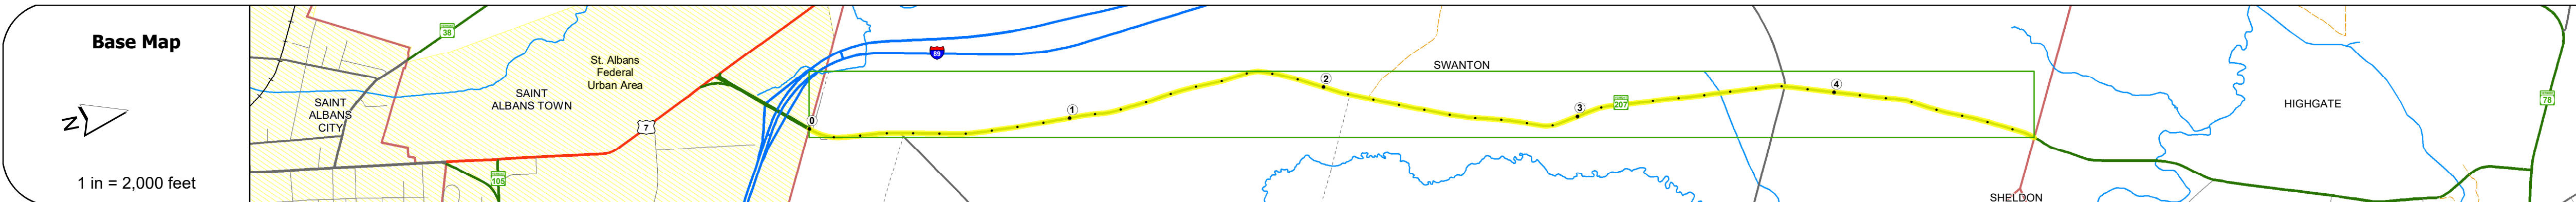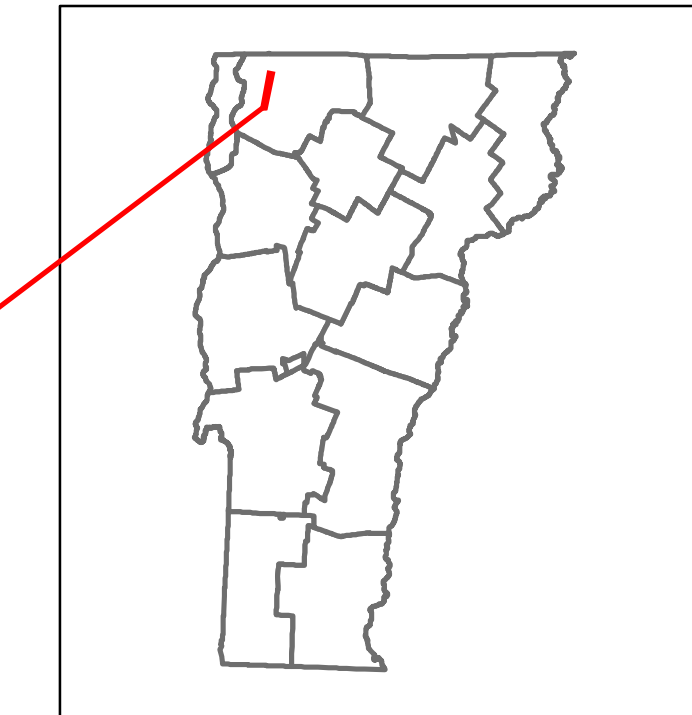

STRUCTURE DESCRIPTIONS


Road Widths	Travellane: 33, Roadway: 26, Lane Count: 2, Base: 2, Subbase: 2
-------------	---

Curves	3.7, 5.3, 3.6, 5.2, 3.3, 6, 6.4
--------	---------------------------------

Grades	+3.0, -4.0, -6.0, +3.0, -4.0, -9.0, -5.0, +4.0
--------	--

Guardrails	1, 1
------------	------

Rumblestrips	
--------------	--

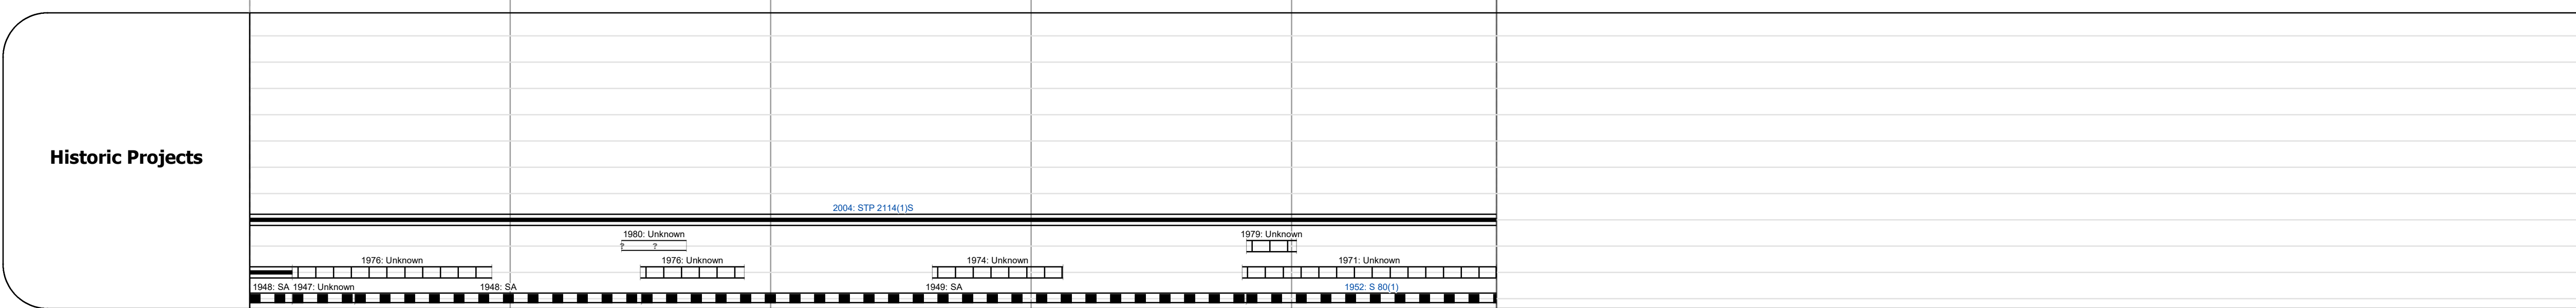

Maintenance Garage	District 8 - DMF Maintenance Highgate Garage
--------------------	--

Speed Zone	
------------	--

Functional Class	5
------------------	---


National Highway System	
-------------------------	--

Limited Access Highway	
------------------------	--

Customer Service Level	Local Connector
------------------------	-----------------

Traffic Counters	
------------------	--

AADT	2020: 5581, 2019: 6589, 2018: 1900, 2017: 2000, 2016: 2100
------	--

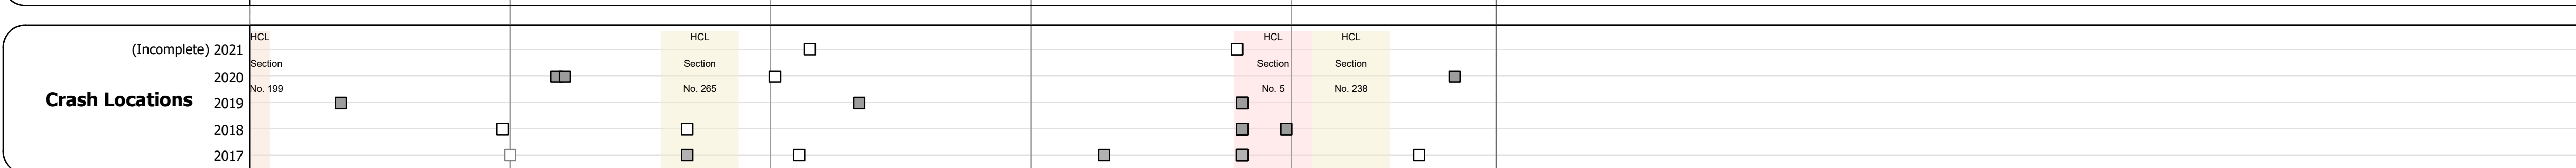

Historic Projects <ul style="list-style-type: none"> Unknown Retreatment Resurface Bituminous Mix Skinny Mix Bituminous Seal Surface Treated Gravel Plant Mix Reclaimed Base and Bituminous Concrete Concrete Gravel 	Functional Class <ul style="list-style-type: none"> 1 - Interstate System 2 - Other Freeways and Expressways 3 - Principal Arterial 4 - Minor Arterial 5 - Major Collector 6 - Minor Collector 	Curves <ul style="list-style-type: none"> Left (degrees) Right (degrees) 	Grades <ul style="list-style-type: none"> Special grade up grade down 	Traffic Counters <ul style="list-style-type: none"> Continuous (CTC) Weigh-In-Motion (WIM) Short-Term, Scheduled Short-Term, Unscheduled 	Crash Locations <ul style="list-style-type: none"> High Crash Locations (HCL's) Sections (& Intersections) HCL No. 1 - 100 (1 - 10) HCL No. 101 - 200 (11 - 20) HCL No. 201 - 300 (21 - 30) HCL No. 301 - 400 (31 - 40) HCL No. 401 - 800 (41 - 113) 	Mileage by Functional Class By Sheet 0297 5 - Major collector 4.787	Mileage by Town By Sheet SWANTON - V207-0615 4.787 of 4.787	DISTRICT 8	TOWN SWANTON	Date: 11/18/21	ROUTE VT-207 ETE mileage: 0.421 to 5.208
Legend Speed Zones 25 30 35 40 45 50 55 60 65						Page Total Mileage: 4.787 mi	Page Total Mileage: 4.787 mi	1 of 1 TWN mileage: 0.0 to 4.787			