




Route Log and Progress Chart

DRAFT

Please Note: Errors and Omissions May Exist.
Contact the VTrans Mapping Section with questions or concerns.

DISTRICT	TOWN	ROUTE
9	DERBY	ALT-5

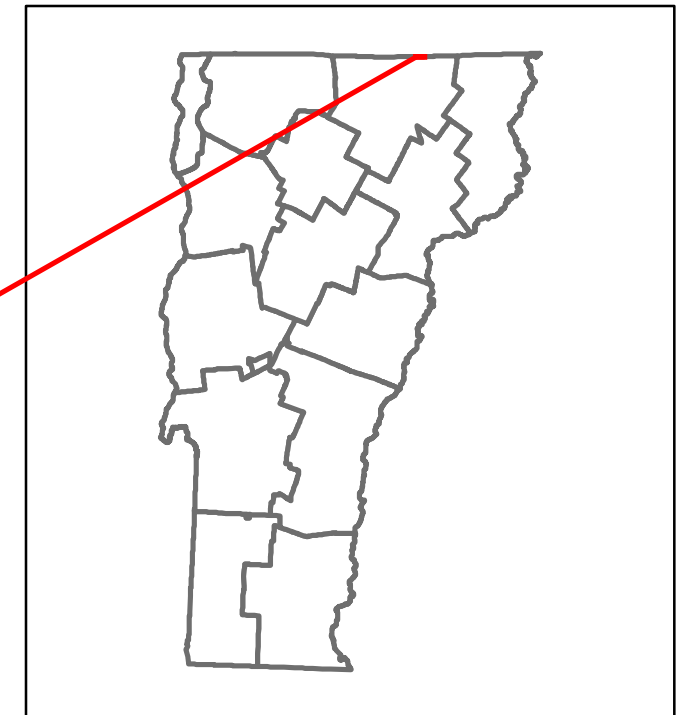


ALTERNATE



Base Map

1 in = 500 feet

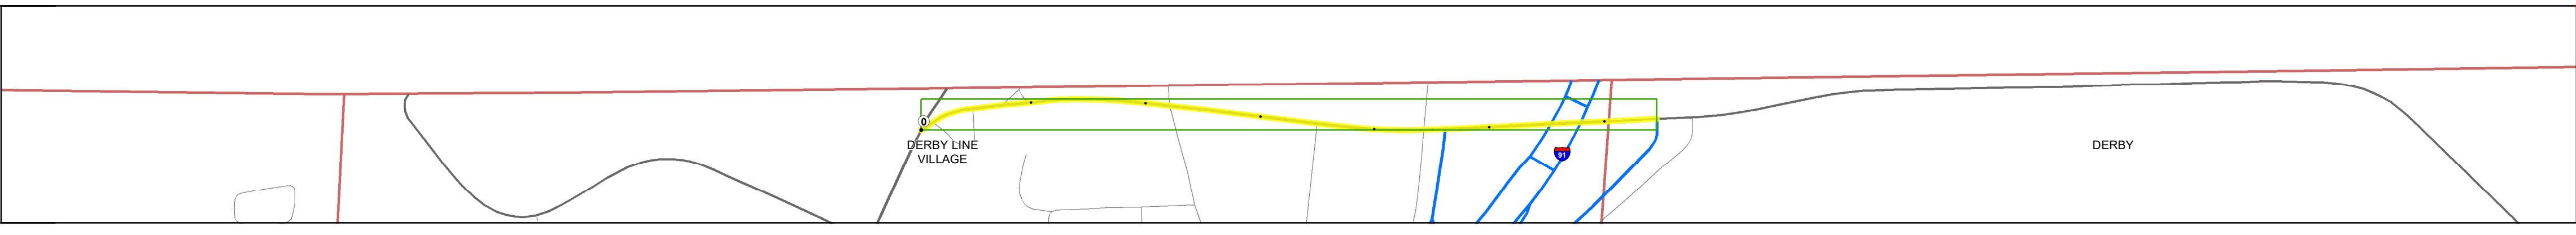

Stick Diagram

Derby Line

- Town Center
- Intersecting State Routes (excl. ramps/approaches)
- Other Intersecting Highways, Ramps, Approaches
- Railroad Crossings
- Primary Structures
- Secondary Structures
- Divided State Highway
- State Highway
- Divided Town Highway
- Town Highway
- Streams (Hydraulic Structure)
- Town Boundary
- Village/IC Boundaries
- District Boundaries
- State/Town Highway Change
- Divided Highway Limits
- Ghost Section Boundary
- Federal Urban Area Limits

Scale: 1 INCH = 500 FEET

0	0.63	0.64	0.65	1.00
---	------	------	

Road Widths

Travellane	25	23	36	28
Roadway				
Lane Count				
Base				
Subbase				

Curves

Left	
Right	

Grades

Left	
Right	

Guardrails

Left	
Right	

Rumblestrips

Left	
Right	

Historic Projects

Maintenance Garage

District 9 - DMF Maintenance Derby Garage

Speed Zone

--

Functional Class

5

National Highway System

--

Limited Access Highway

--

Customer Service Level

Class 1 Town Highway

Traffic Counters

	P159
--	------

AAADT

2021	1728	1590	
2020	1525	1403	
2019	1801	1657	
2018	2200	3000	2700
2017	2200	3000	2600

Crash Locations

(Incomplete) 2022	
2021	
2020	
2019	
2018	

STRUCTURE DESCRIPTIONS

Bridge 1:
Stringer/multi-beam or girder - 1962
Structure No. 200318000110072
Length: 318'
Height: 5.93'
Width: 3.5'
Under Clearance: 1.42'
Facility Carried: US 05 CONN
Structure Type: 4 SPAN WELDED GIRDER
Features Intersected: 1 91 UNDER US 5 CONN
Maintenance/Ownership: State

<p>Historic Projects</p> <ul style="list-style-type: none"> Unknown Retreatment Resurface Bituminous Mix Skippy Mix Bituminous Seal 	<p>Functional Class</p> <ul style="list-style-type: none"> 1 - Interstate System 2 - Other 3 - Principal Arterial 4 - Minor Arterial 5 - Major Collector 6 - Minor Collector 	<p>Curves</p> <ul style="list-style-type: none"> Left (degrees) Right (degrees) 	<p>Grades</p> <ul style="list-style-type: none"> Left (percent) grade up Right (percent) grade down 	<p>Traffic Counters</p> <ul style="list-style-type: none"> Continuous (CTC) Weight-In-Motion (WIM) Short-Term, Scheduled Short-Term, Unscheduled 	<p>Crash Locations</p> <ul style="list-style-type: none"> Fatal Injury Property Damage Only Unknown Crash Type 	<p>Mileage by Functional Class By Sheet</p> <table border="1"> <tr> <td>0318</td> <td>5 - Major Collector</td> <td>0.648</td> </tr> </table>	0318	5 - Major Collector	0.648	<p>Mileage by Town By Sheet</p> <table border="1"> <tr> <td>DERBY - A00531007</td> <td>0.648 of 0.648</td> </tr> </table>	DERBY - A00531007	0.648 of 0.648	<p>DISTRICT</p> <p>9</p>	<p>TOWN</p> <p>DERBY</p>	<p>Date: 10/03/22</p>	<p>ROUTE</p> <p>ALT-5</p> <p>ETE mileage: 0.0 to 0.648</p>
0318	5 - Major Collector	0.648														
DERBY - A00531007	0.648 of 0.648															
						<p>Page Total Mileage: 0.648 mi</p>	<p>Page Total Mileage: 0.648 mi</p>									

For More Information Contact - Vermont Agency of Transportation, Policy, Planning and Intermodal Development Division - Mapping Section, 219 North Main Street, Barre, VT 05641 Telephone: 802-828-2600.