




# Route Log and Progress Chart


**DRAFT**

Please Note: Errors and Omissions May Exist.  
Contact the VTrans Mapping Section with questions or concerns.

DISTRICT	TOWN	ROUTE
6	MORRISTOWN	ALT VT-100

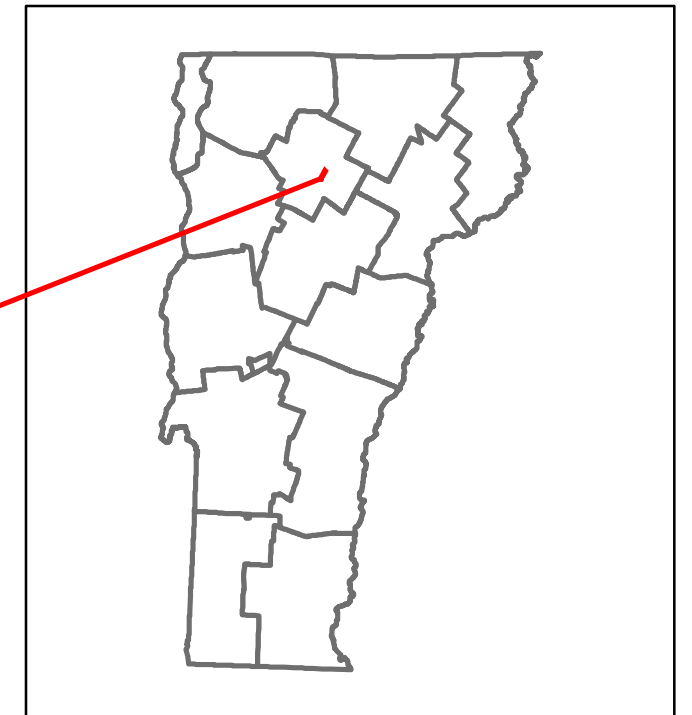

ALTERNATE

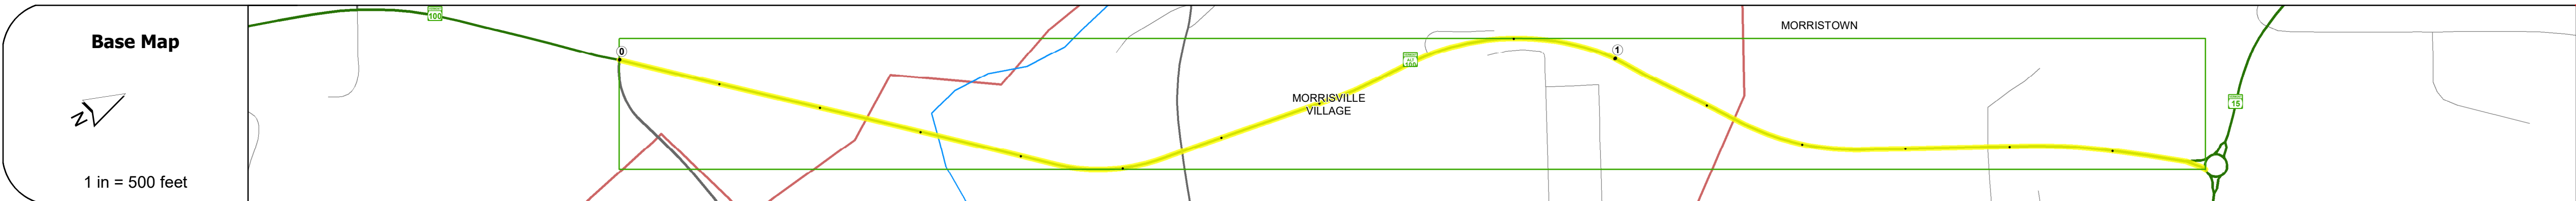

Road Widths	Travellane	Roadway	Lane Count	Base	Subbase
	36	22	24	22	33
	48	42	40	38	39
				2	

Curves	Radius	Length
	6	4.5
		4.5

Grades	Grade (%)	Length

Guardrails	Type	Length

Rumblestrips	Type	Length

Historic Projects	Project Name	Start	End
	2017: STP F 028-1(2) CH		
	2017: STP F 028-1(2) CH		

Maintenance Garage	Location
	District 6 - DMF Maintenance Morrystown Garage

Speed Zone	Speed (mph)	Length
	40	

Functional Class	Class	Length
	4	

National Highway System	Status
	Partial

Limited Access Highway	Status
	Partial

Customer Service Level	Level
	Regional Corridor

Traffic Counters	Counter ID
	L202

Year	Left Side AADT	Right Side AADT
2021	6339	6987
2020	5595	6725
2019	6806	8371
2018	6600	8800
2017	6400	8300

Year	Crash Locations
(Incomplete) 2022	
2021	
2020	
2019	
2018	

## STRUCTURE DESCRIPTIONS

**Bridge 215A:**  
Frame - 2014  
Structure No: 200029215A08072  
Length: 545'  
Height: 5.33'  
Width: 3.9'  
Facility Carried: ALT VT 00100 ML  
Structure Type: STEEL RIGID FRAME  
Features Intersected: LAMOILLE RIVER  
Surface: Bituminous  
Maintenance/Ownership: State

**Bridge 216A:**  
Truss - thru - 2014  
Structure No: 200029216A08072  
Length: 183'  
Under Clearance: 19.92'  
Facility Carried: ALT VT 00100 ML  
Structure Type: GALV PONY TRUSS  
Features Intersected: VT 100 UNDER PED. BRIDGE  
Maintenance/Ownership: State

**Bridge 217A:**  
Culvert - 2013  
Structure No: 300290217A08071  
Length: 11'  
Facility Carried: ALT VT 100  
Structure Type: SEGMENTAL RC BOX  
Features Intersected: BROOK  
Maintenance/Ownership: State

<b>Historic Projects</b> <ul style="list-style-type: none"> <li>Unknown</li> <li>Retreatment</li> <li>Resurface</li> <li>Bituminous Mix</li> <li>Skinny Mix</li> <li>Bituminous Seal</li> </ul>	<b>Functional Class</b> <ul style="list-style-type: none"> <li>1 - Interstate System</li> <li>2 - Other Freeways and Expressways</li> <li>3 - Principal Arterial</li> <li>4 - Minor Arterial</li> <li>5 - Major Collector</li> <li>6 - Minor Collector</li> </ul>	<b>Curves</b> <ul style="list-style-type: none"> <li>Left (degrees)</li> <li>Right (degrees)</li> </ul>	<b>Grades</b> <ul style="list-style-type: none"> <li>Left (percent) grade up</li> <li>Right (percent) grade down</li> </ul>	<b>Traffic Counters</b> <ul style="list-style-type: none"> <li>Continuous (CTC)</li> <li>Weight-In-Motion (WIM)</li> <li>Short-Term, Scheduled</li> <li>Short-Term, Unscheduled</li> </ul>	<b>Crash Locations</b> <ul style="list-style-type: none"> <li>Fatal</li> <li>Injury</li> <li>Property Damage Only</li> <li>Unknown Crash Type</li> </ul>	<b>Mileage by Functional Class By Sheet</b> 9992 4 - minor Arterial 1.590 <b>Page Total Mileage: 1.590 mi</b>	<b>Mileage by Town By Sheet</b> MORRISTOWN - A100-0807 1.59 of 1.59 <b>Page Total Mileage: 1.59 mi</b>	<b>DISTRICT</b> 6	<b>TOWN</b> MORRISTOWN	<b>Date:</b> 10/03/22	<b>ROUTE</b> ALT VT-100 ETE mileage: 0.0 to 1.59
--	--	--	--	---	---	---	--	----------------------	---------------------------	-----------------------	--

For More Information Contact - Vermont Agency of Transportation, Policy, Planning and Intermodal Development Division - Mapping Section, 219 North Main Street, Barre, VT 05641 Telephone: 802-828-2600.